




GROUND FLOOR

SCALE: 1 : 100



BLOCKS: A, C

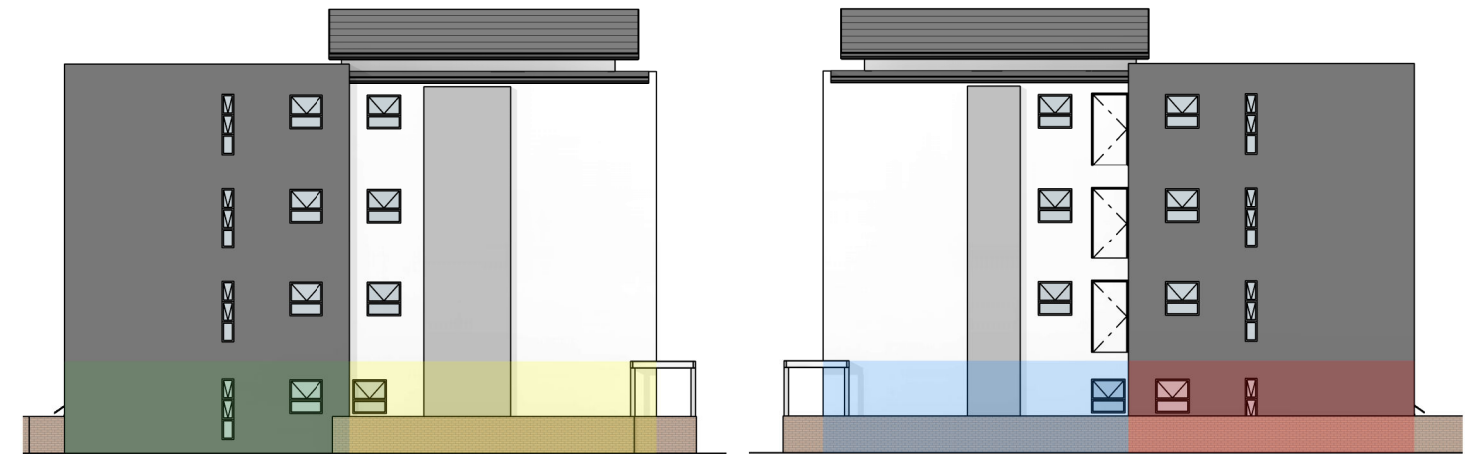

UNIT 1: 54M²

COVERED PATIO: 2M²

EXCLUSIVE USE AREA AS PER SITE PLAN

UNIT 2: 60M²

COVERED PATIO: 4.4M²

EXCLUSIVE USE AREA AS PER SITE PLAN

UNIT 3: 60M²

COVERED PATIO: 4.4M²

EXCLUSIVE USE AREA AS PER SITE PLAN

UNIT 4: 54M²

COVERED PATIO: 2M²

EXCLUSIVE USE AREA AS PER SITE PLAN

THE Links



waynemichaeldesign
[architecture]







1ST FLOOR

SCALE: 1 : 100



BLOCKS: A, C

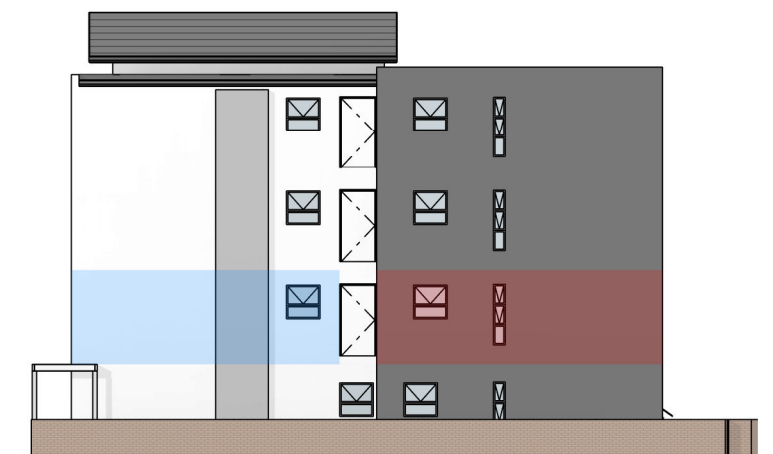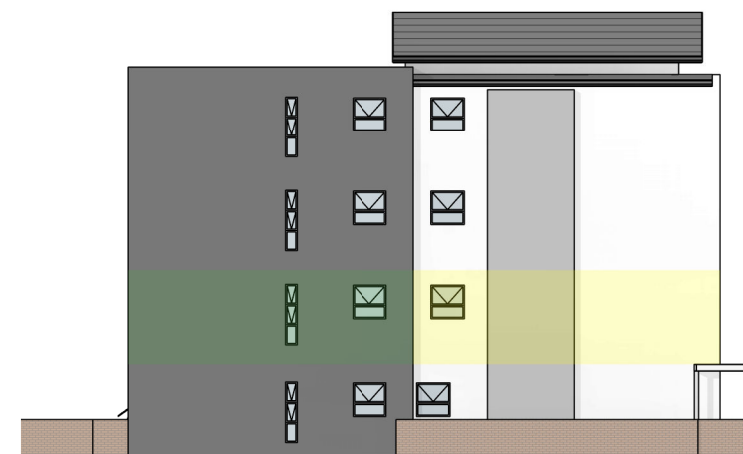

UNIT 5: 54M²
UNIT 6: 52M²
UNIT 7: 59M²
UNIT 8: 54M²

BALCONY 1.5M²
BALCONY 4M²
BALCONY 4M²
BALCONY 1.5M²


THE Links

SPLAY
design + build + live

waynemichaeldesign
[architecture]



GREEN BUILDING COUNCIL
SOUTH AFRICA

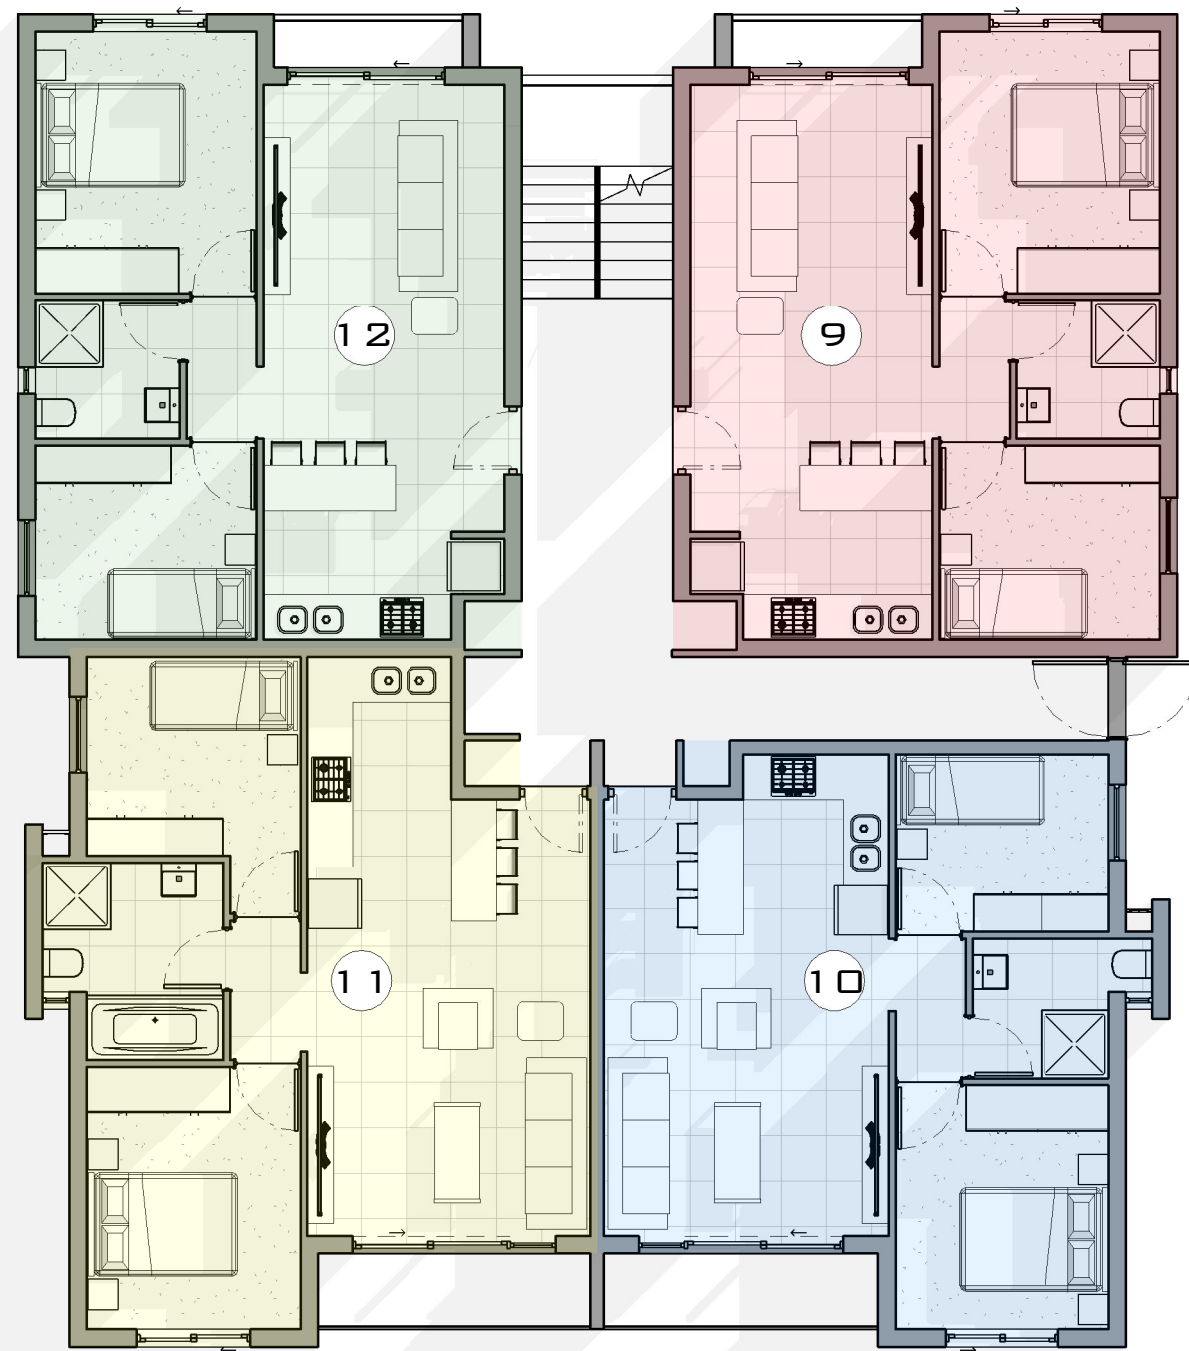


2ND FLOOR

SCALE: 1 : 100



BLOCKS: A, C

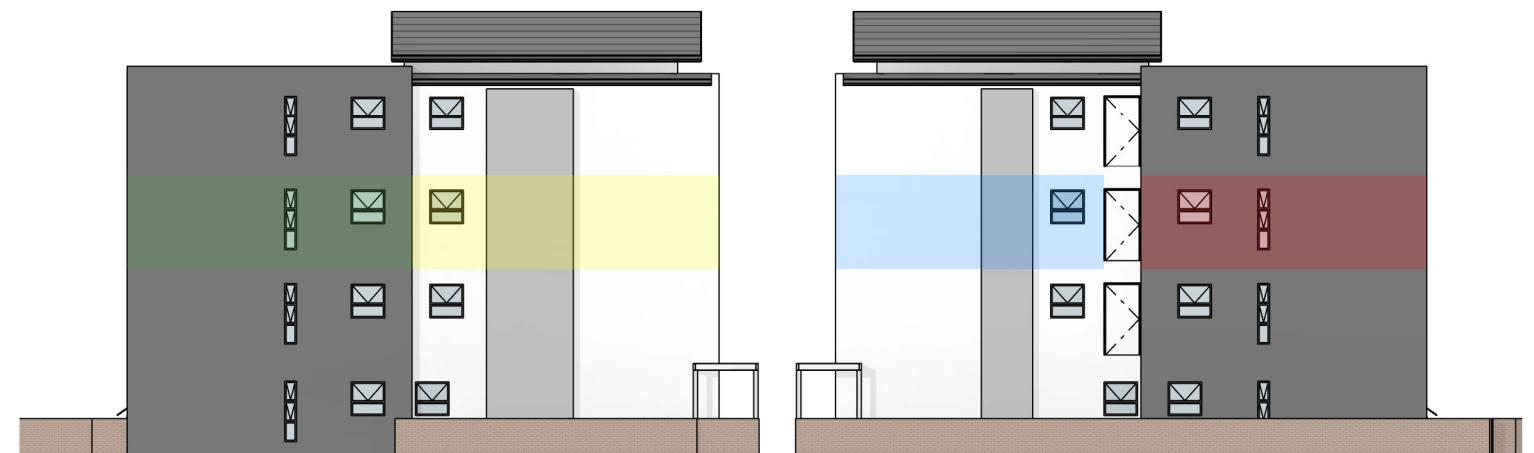

UNIT 9: 54M²
UNIT 10: 52M²
UNIT 11: 59M²
UNIT 12: 54M²

BALCONY 1.5M²
BALCONY 4M²
BALCONY 4M²
BALCONY 1.5M²


THE Links

SPLAY
design + build + live

waynemichaeldesign
[architecture]



GREEN BUILDING COUNCIL
SOUTH AFRICA

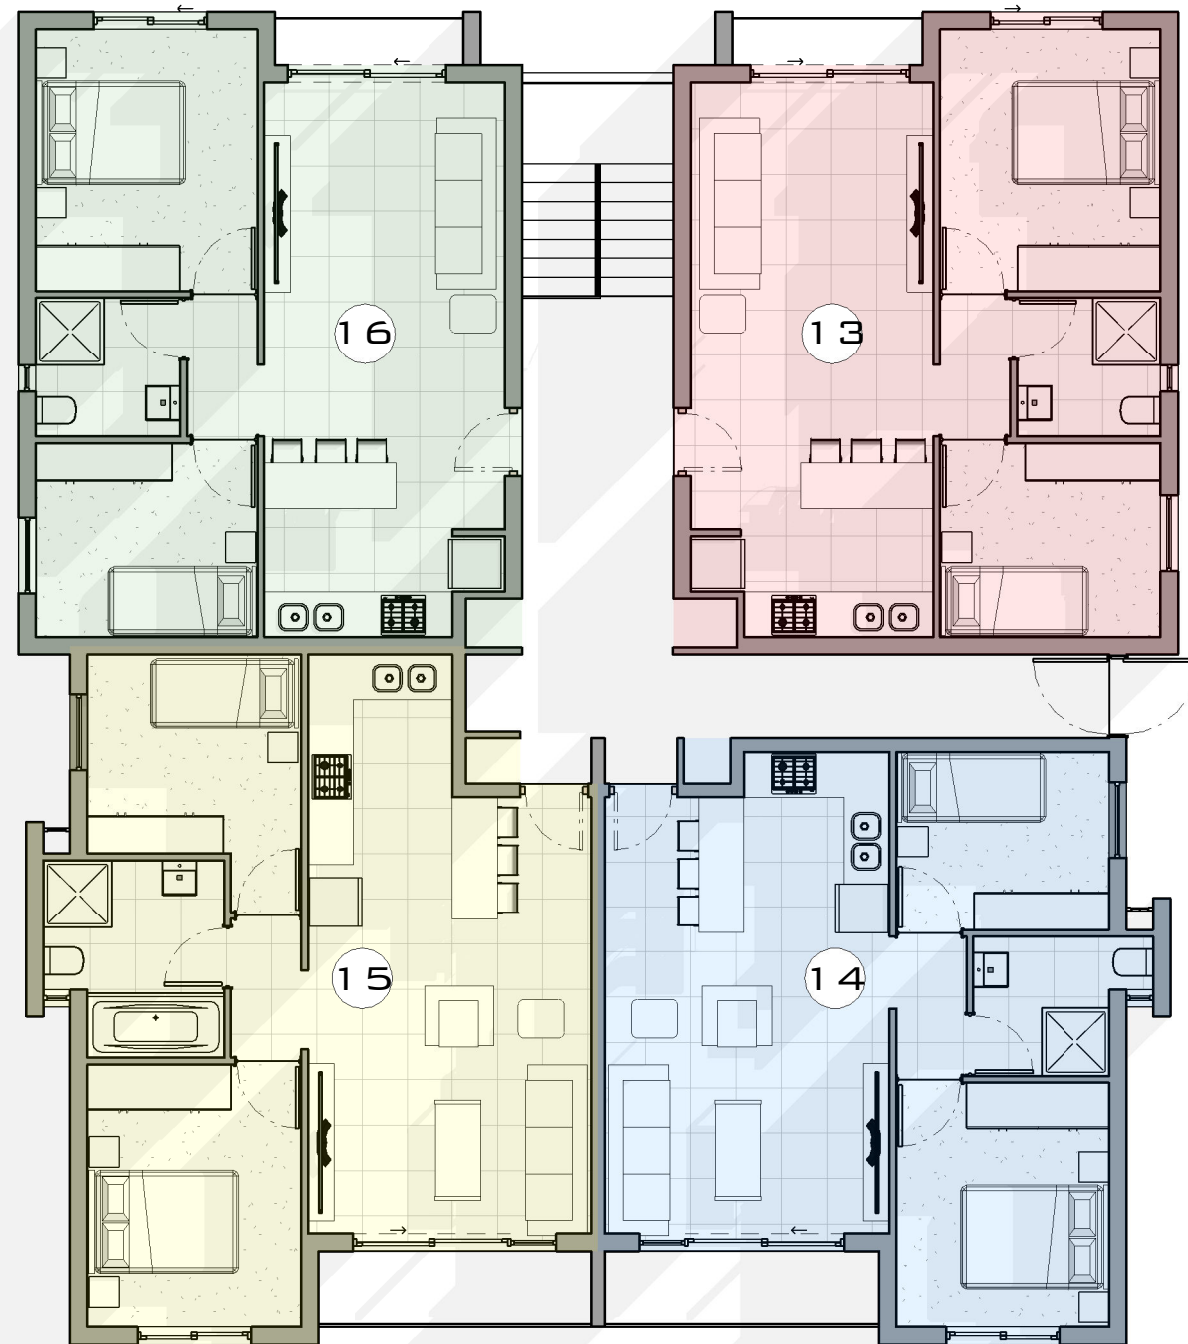


3RD FLOOR

SCALE: 1 : 100



BLOCKS: A, C

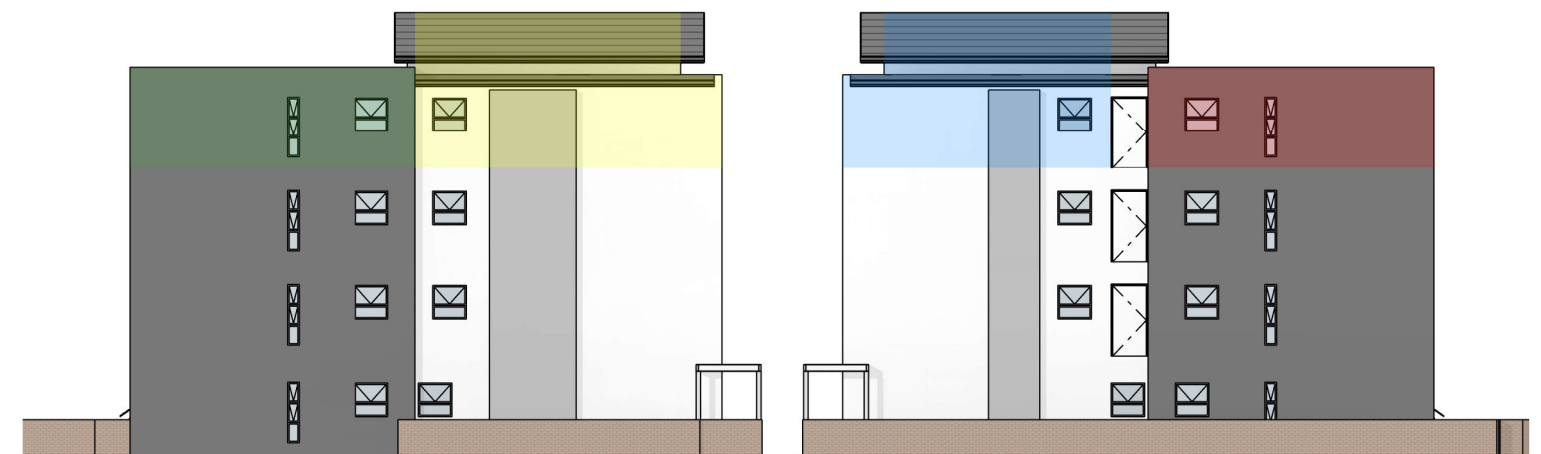

UNIT 13: 54M²
UNIT 14: 52M²
UNIT 15: 59M²
UNIT 16: 54M²

BALCONY 1.5M²
BALCONY 4M²
BALCONY 4M²
BALCONY 1.5M²

THE Links



waynemichaeldesign
[architecture]

