

Wheatfields estate

ANNEXURE B

ERF: 20915
PORTION: 77

AREAS:
Dwelling Size: 182m²
Erf Size: 300m²

NOTES:
For accurate dimensions refer to working drawings.



House placement done by Architect.

Landscaping for illustrative purposes only.

Boundary wall height and position on site and in elevation may differ according to various site and may or may not form part of erf.



TYPICAL ELEVATION SCALE 1:100

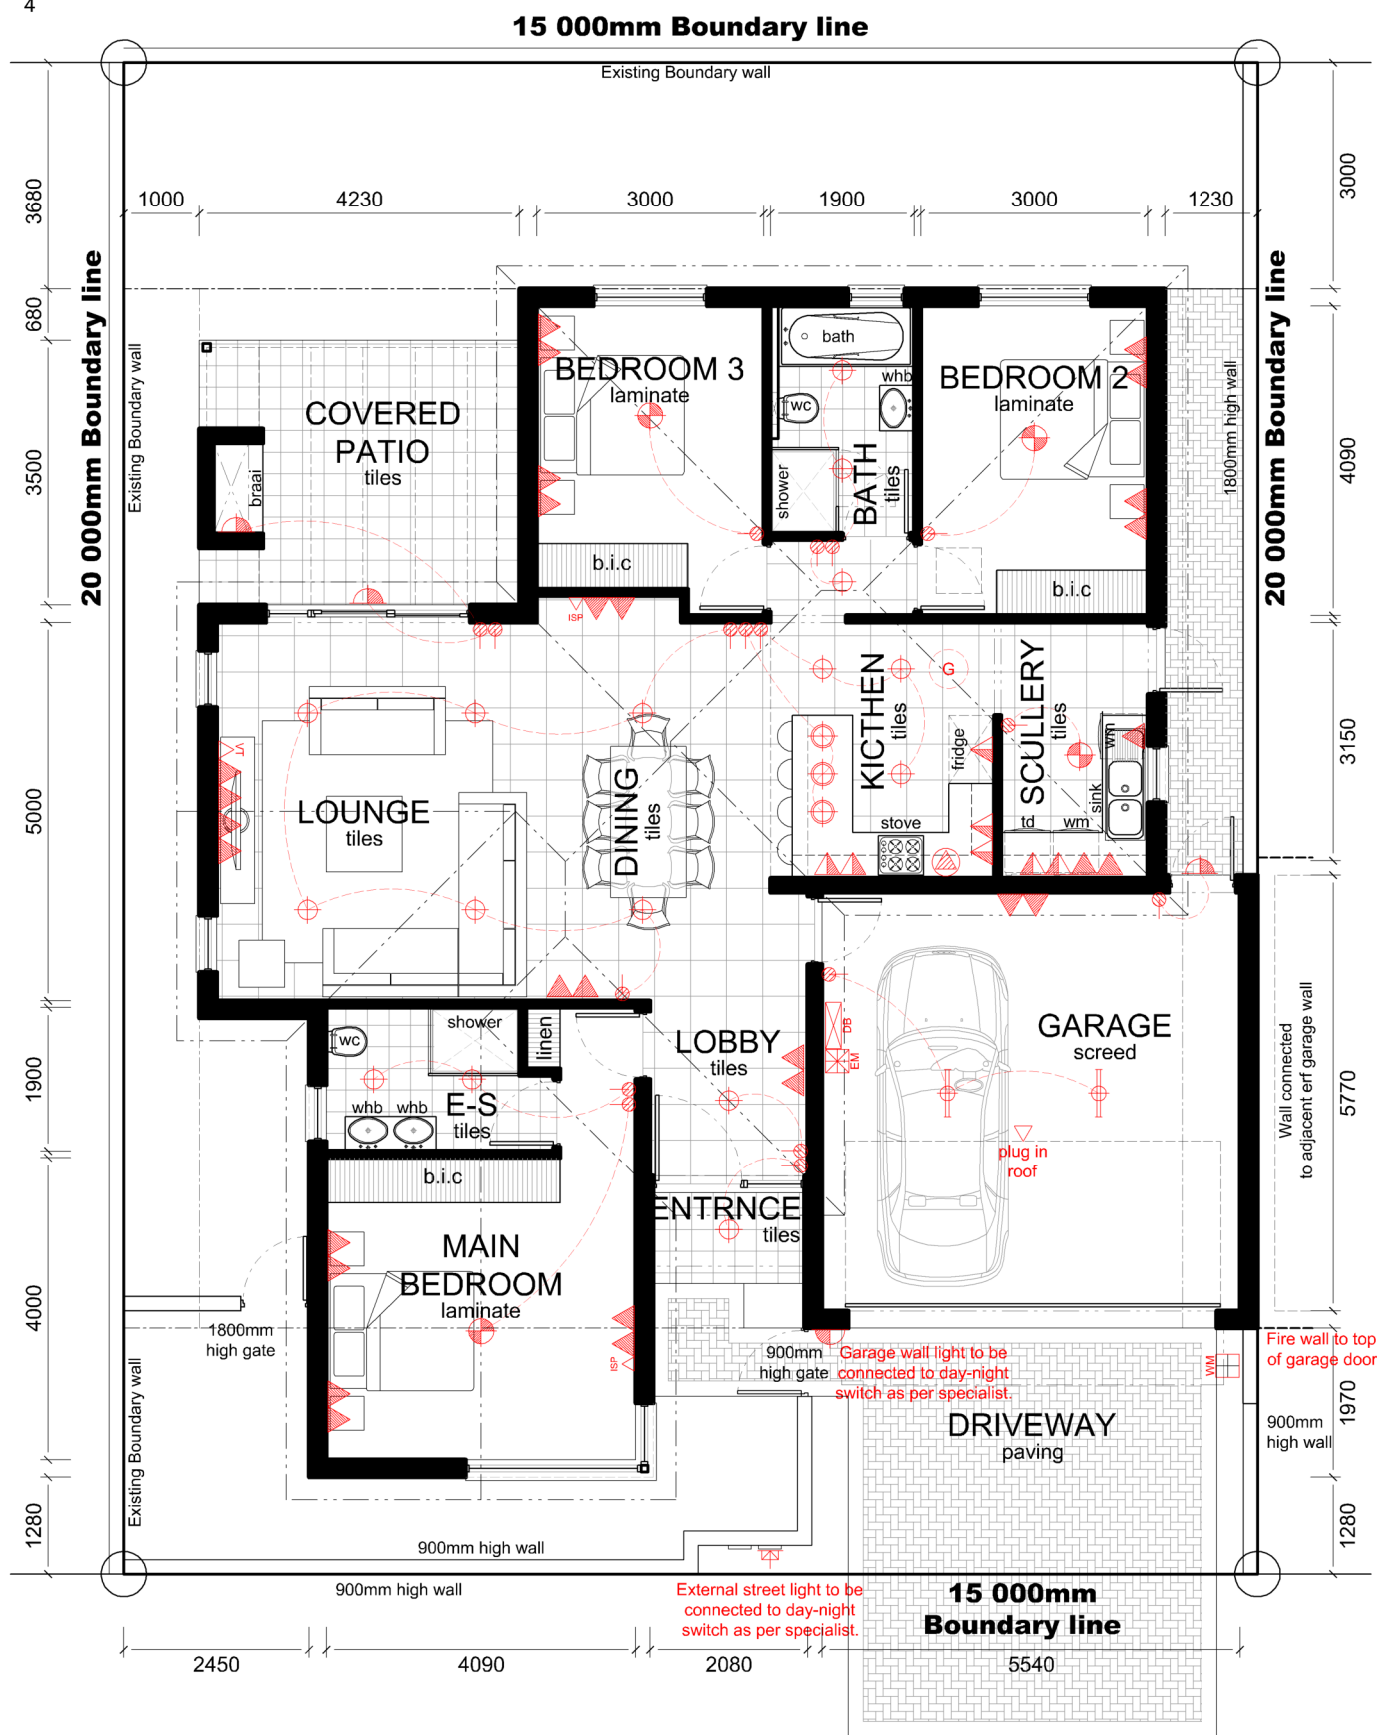 

MEADOW CIRCLE

FLOOR PLAN

