


**GROUND FLOOR PLAN**  
SCALE 1:100

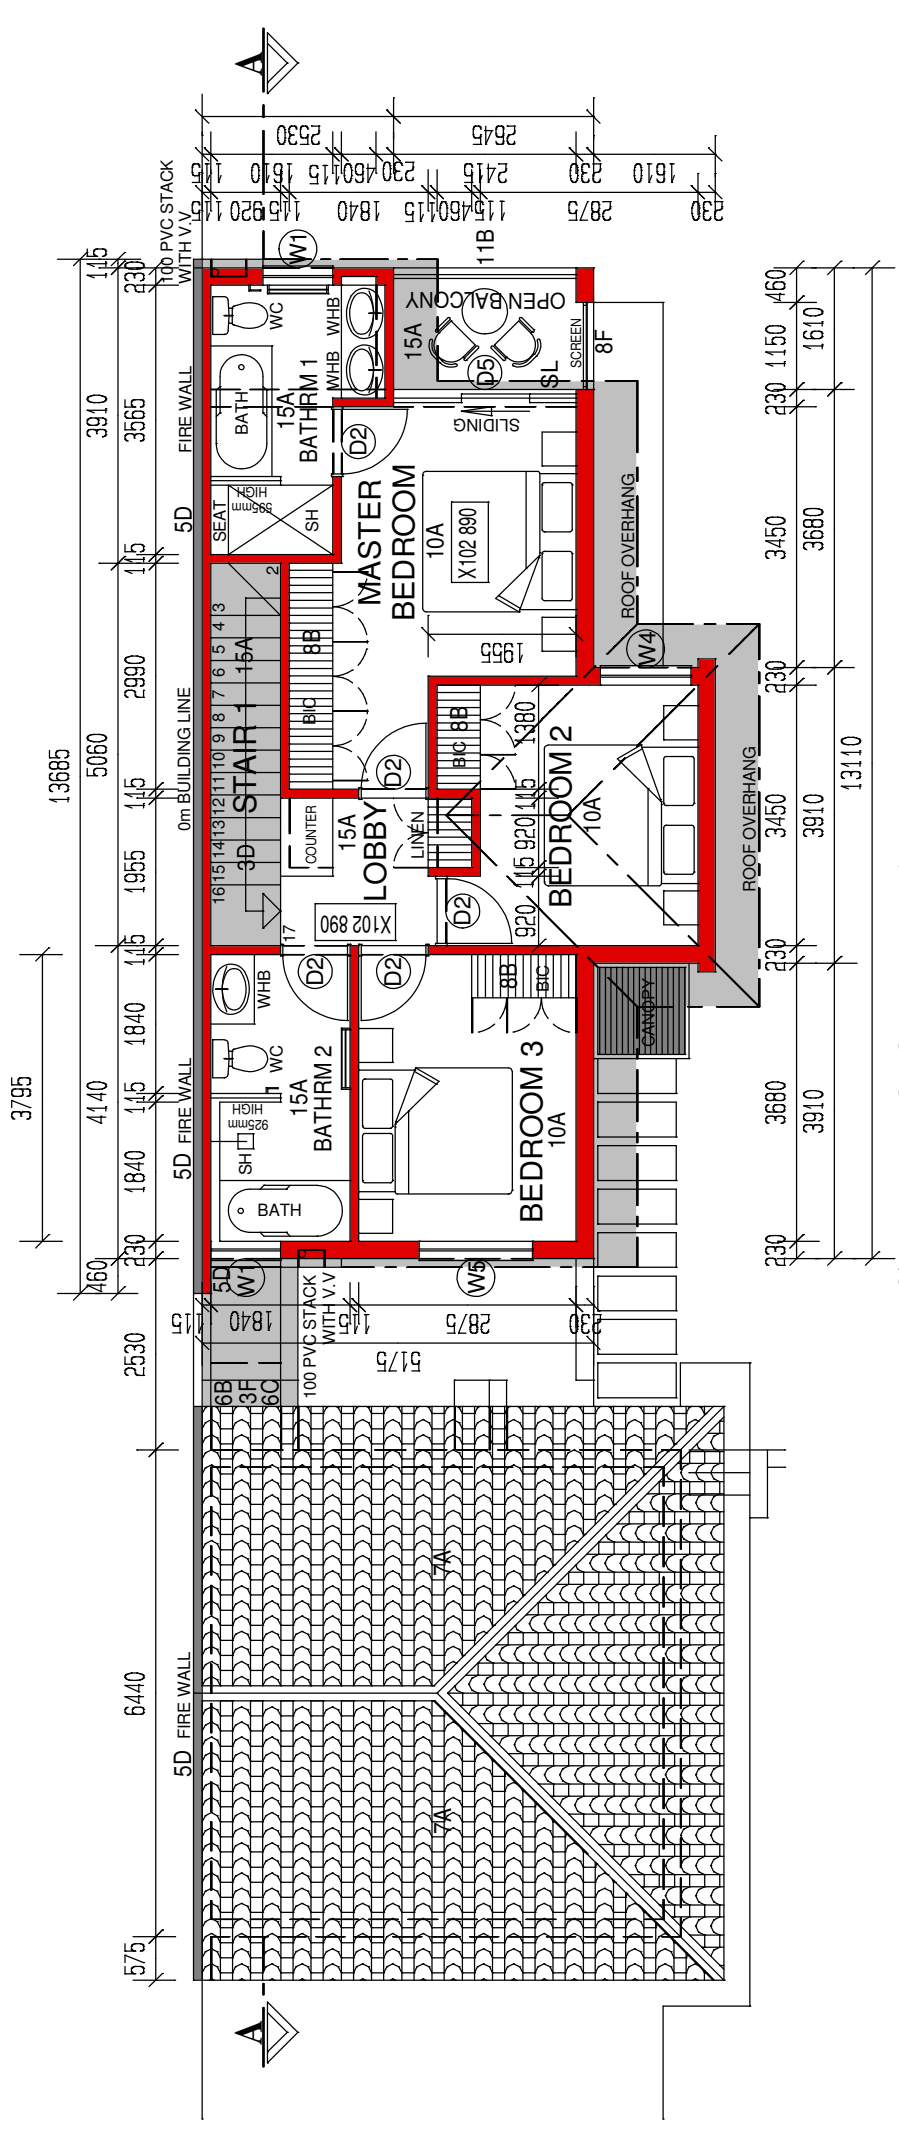

**FIRST FLOOR PLAN**  
SCALE 1:100

AREA TABLE :  
 SITE AREA - m<sup>2</sup>  
 GROUND FLOOR - 56.29 m<sup>2</sup>  
 FIRST FLOOR - 64.64 m<sup>2</sup>  
 PATIO - 17.85 m<sup>2</sup>  
 DOUBLE GARAGE - 43.93 m<sup>2</sup>  
 OPEN BALCONY - 4.26 m<sup>2</sup>  
 TOTAL BUILDING AREA - 182.71 m<sup>2</sup>  
 COVERAGE : 118.07 m<sup>2</sup>= %  
 FAR = 0.

**WEST ROCK VILLAS**  
**3 BEDROOM UNIT**



paul@updesign.co.za  
 P.O Box 19481  
 Nelspruit 1200  
 www.updesign.co.za

Paul Schumann 082 789 2938