



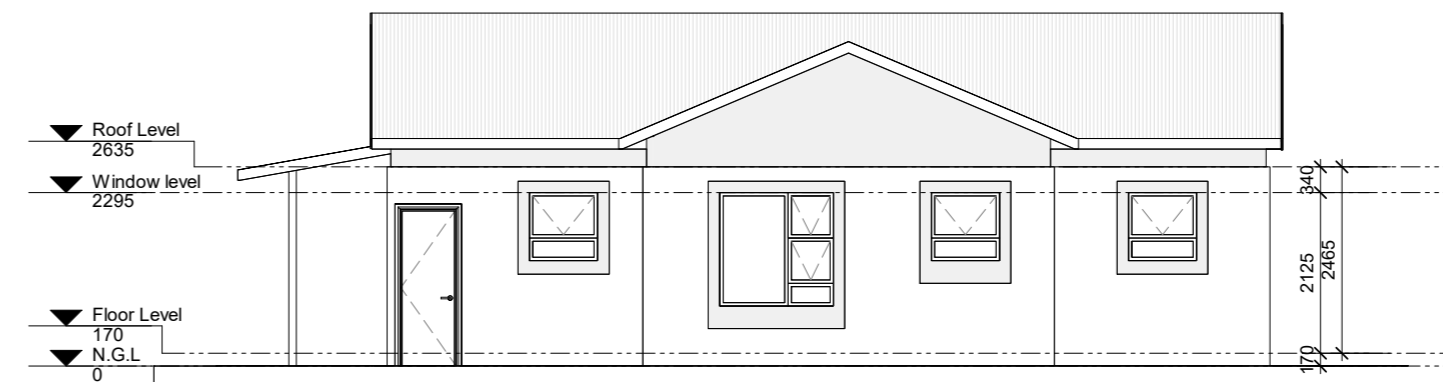


2 Street Elevation
1 : 100




5 Back Elevation
1 : 100

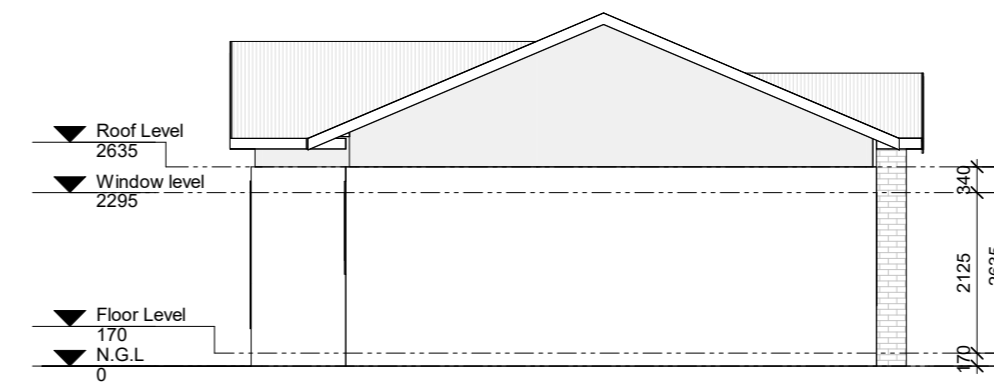

4 Side 2 Elevation
1 : 100

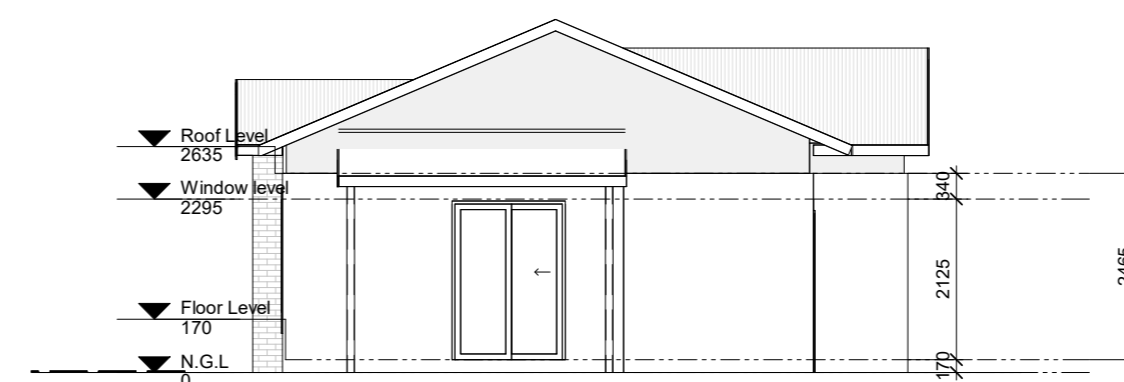

3 Side 1 Elevation
1 : 100

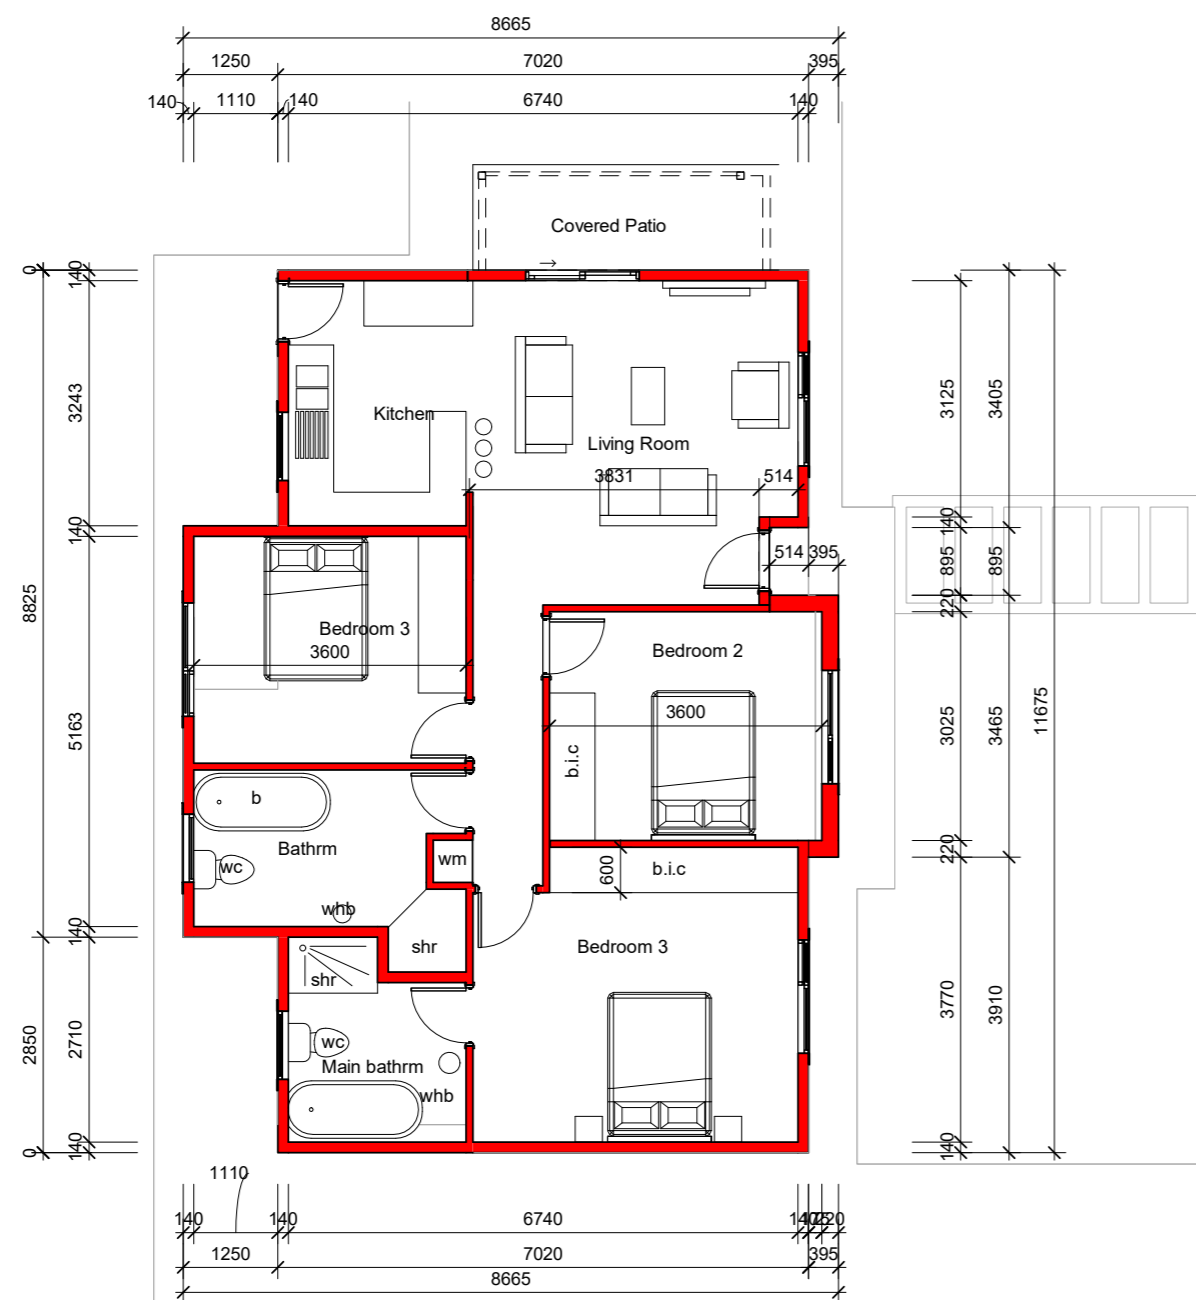

1 Ground Floor Plan
1 : 100

14.79
Erf 125

Ground Floor Area :94m²
Covered Patio : 6m²
Total Area :100m²



MIASCOPE
CONSTRUCTION



ARCHNIFICENT WORKS

Cell : 0781942290 Email : tumis@ive.co.za

PROJECT	Proposed New House		
TITLE	100sqm		
CLIENT	MiaScope		
DRAWN BY	CHECKED BY	DATE	09/06/23
Tumi	TS		
SCALE (@ A1)	PROJECT NUMBER		
1 : 100	Project Number		
DRAWING NUMBER			REV
A101			