




GROUND FLOOR PLAN  
scale 1:100

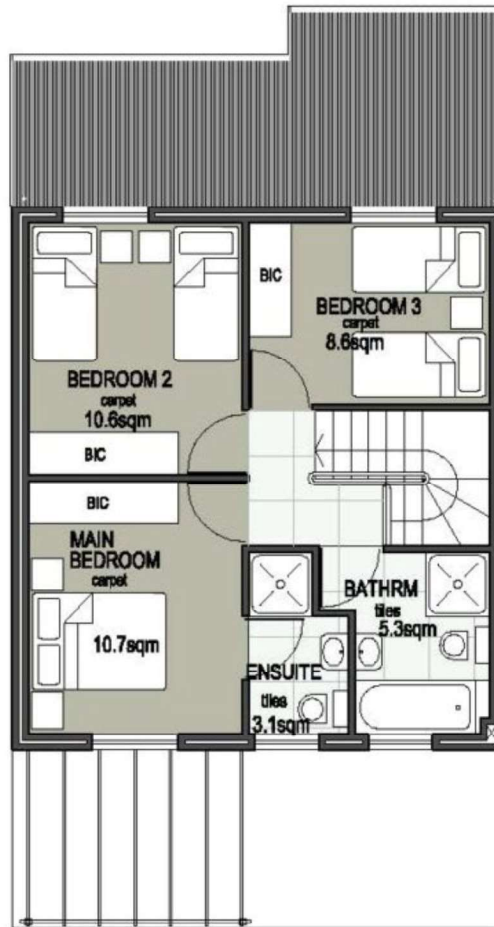

FIRST FLOOR PLAN  
scale 1:100



TYPICAL STREET ELEVATION  
scale 1:100

**House Type C**  
**3 BEDROOM UNIT**

ground floor - 46.9 sqm  
first floor - 52.7 sqm  
garage - 16.6 sqm  
patio - 17.0 sqm

135.2 sqm incl garage

**AXION** ARCHITECTS

Project no. AX.22.006  
Drawing no. 1000 - 1  
Revision 0  
Date 2022-12-01



**PLAN TYPE C**

