




GROUND FLOOR PLAN  
scale 1:100

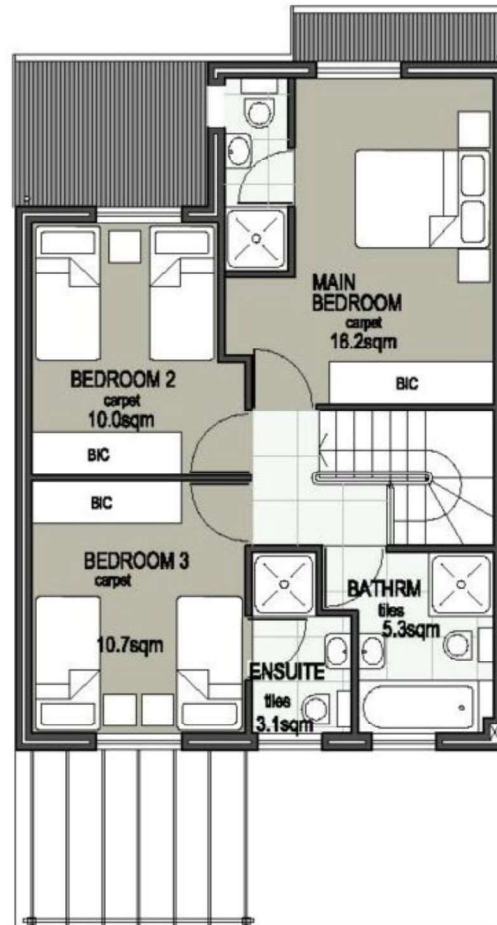

FIRST FLOOR PLAN  
scale 1:100



TYPICAL STREET ELEVATION  
scale 1:100

## Home Type D 3 BEDROOM UNIT

ground floor - 46.9 sqm  
first floor - 61.2 sqm  
garage - 18.6 sqm  
patio - 17.0 sqm

**143.7 sqm incl garage**

**AXION** ARCHITECTS  
Project no. AX.22.006  
Drawing no. 2000 - 1  
Revision 0  
Date 2022-12-01



**PLAN TYPE D**

