


house type 2

AREA SCHEDULE	
NAME	AREA
GROUND FLOOR	69 M ²
GARAGE	19 M ²
	88 M ²

PRICE:	1 312 500
--------	-----------

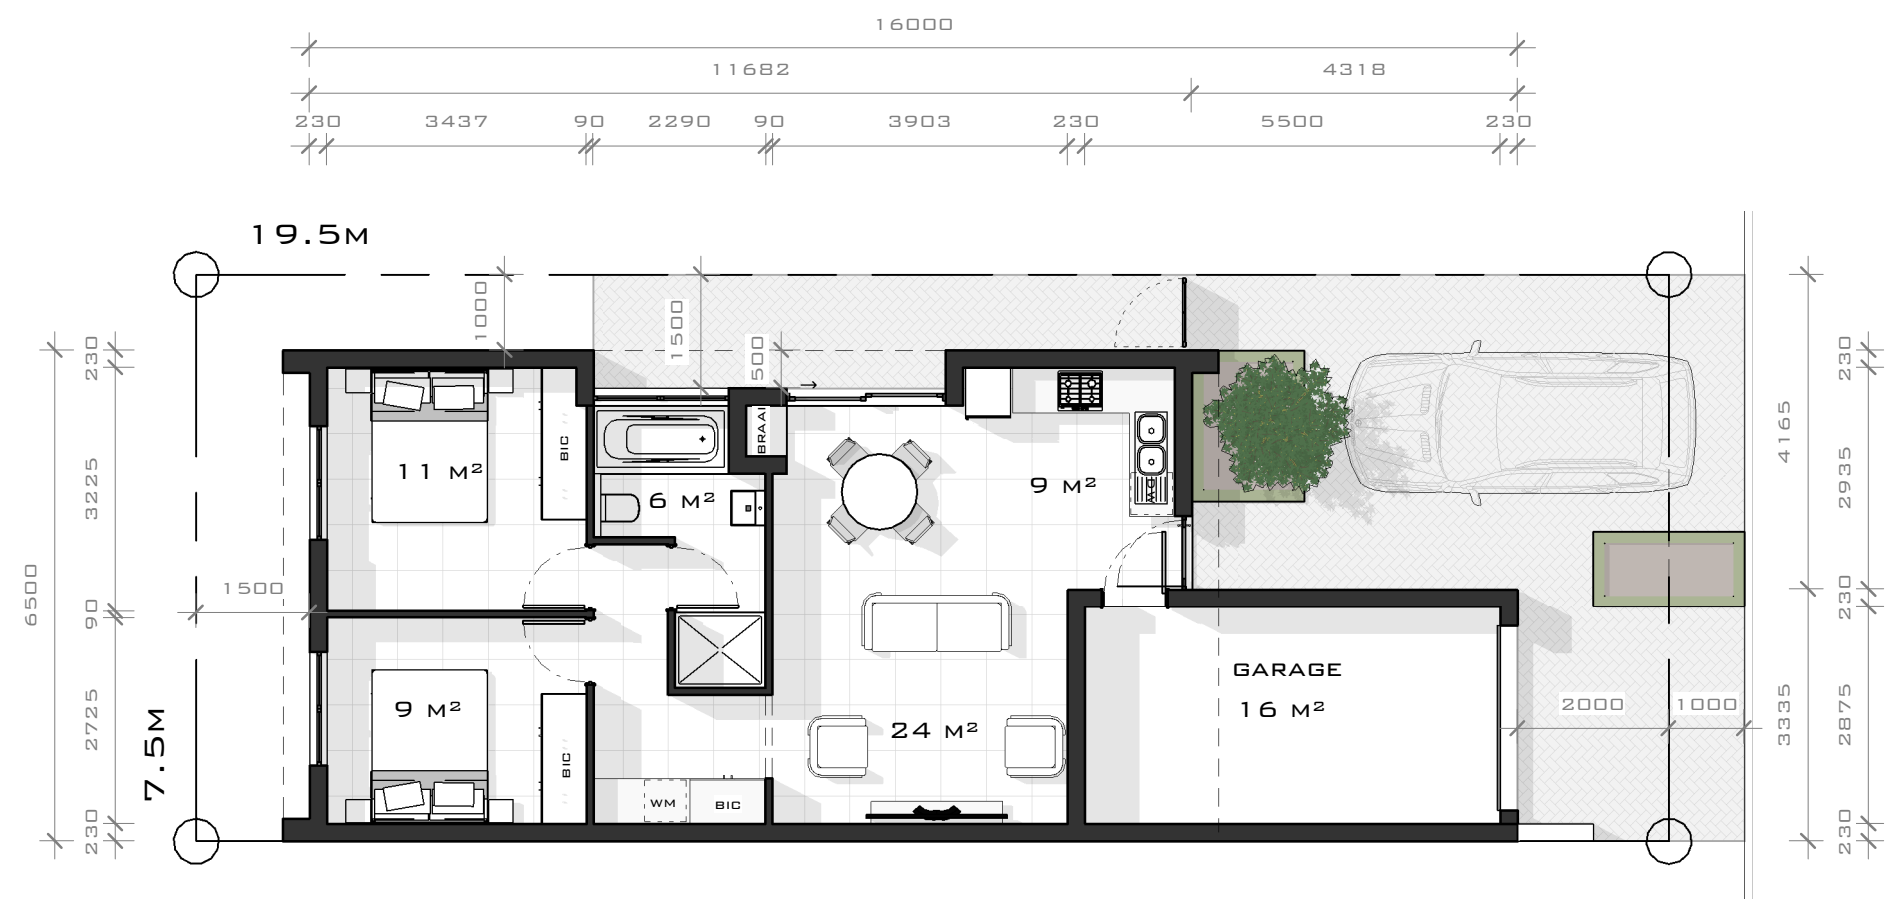

FLOOR PLANS

SCALE: 1 : 100

STREET ELEVATION

SCALE: 1 : NTS

SILVERSTONE SDP
HOUSE TYPE 2



waynemichaeldesign
[architecture]

082 404 0363 + wayne@waynemichael.co.za + www.waynemichael.co.za

