

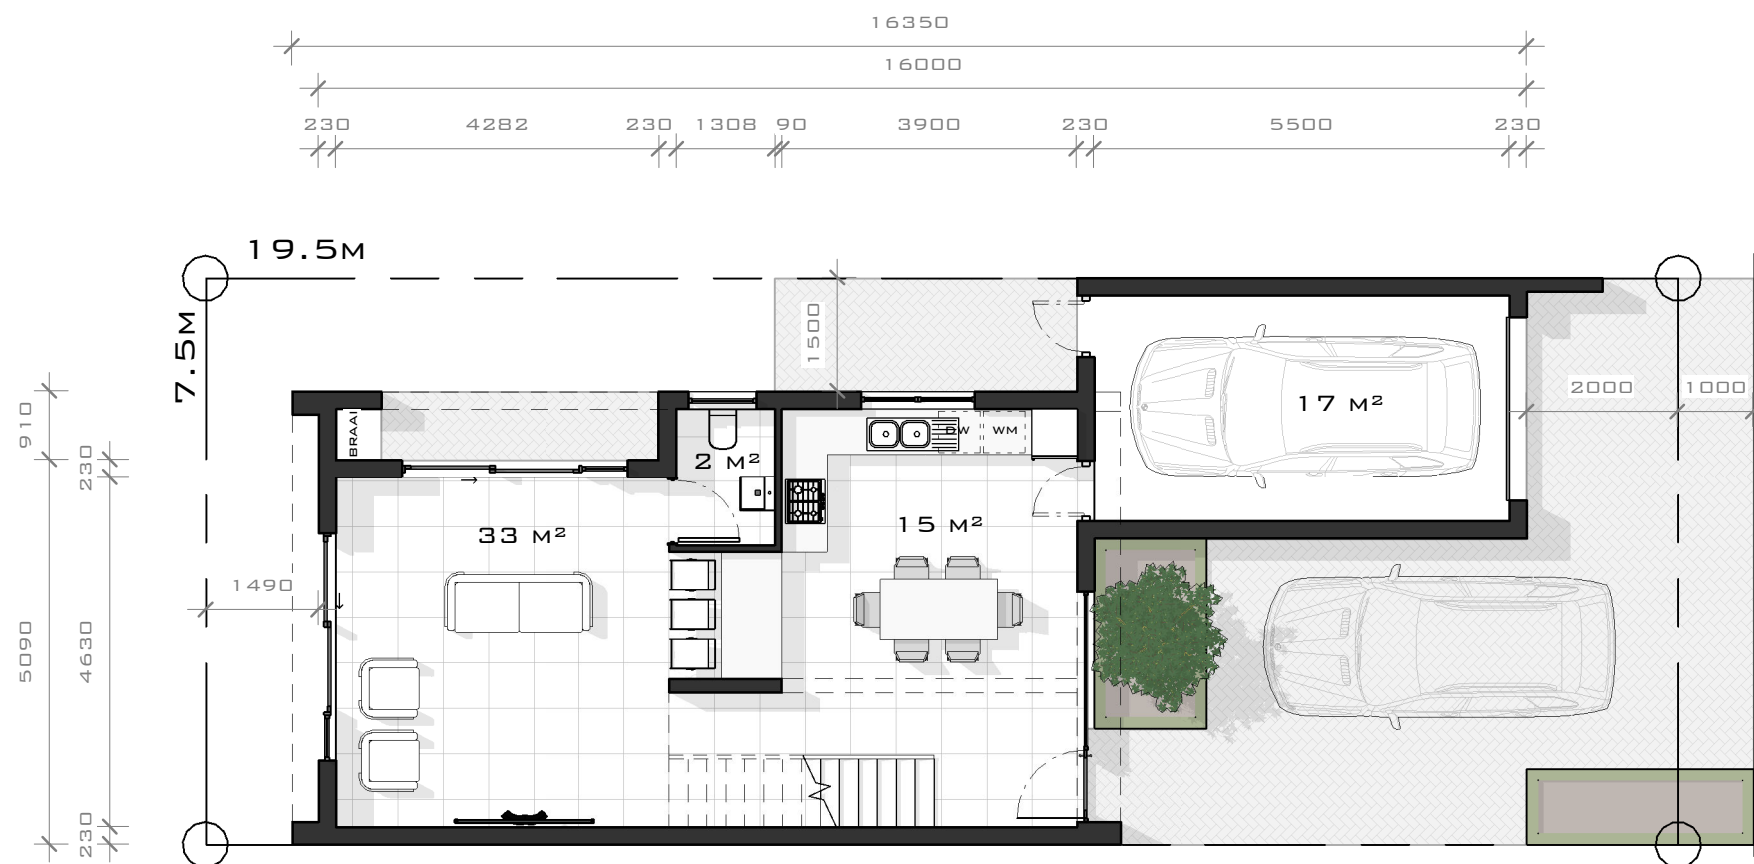


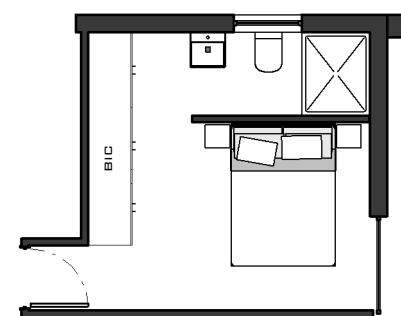

house type 6

AREA SCHEDULE	
NAME	AREA
GROUND FLOOR	58 M ²
GARAGE	20 M ²
1 ST FLOOR	51 M ²
	129 M ²

PRICE: 1 921 500

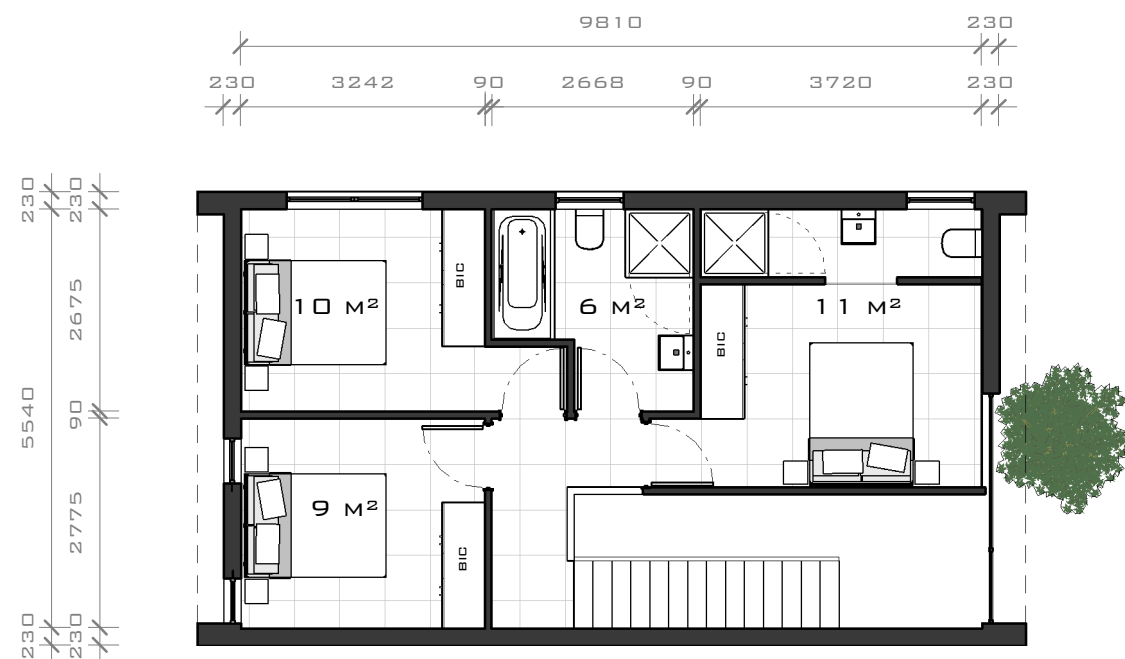

FLOOR PLANS

SCALE: 1 : 100

STREET ELEVATION

SCALE: 1 : 75

SILVERSTONE SDP
HOUSE TYPE 6



waynemichaeldesign
[architecture]

082 404 0363 + wayne@waynemichael.co.za + www.waynemichael.co.za

