


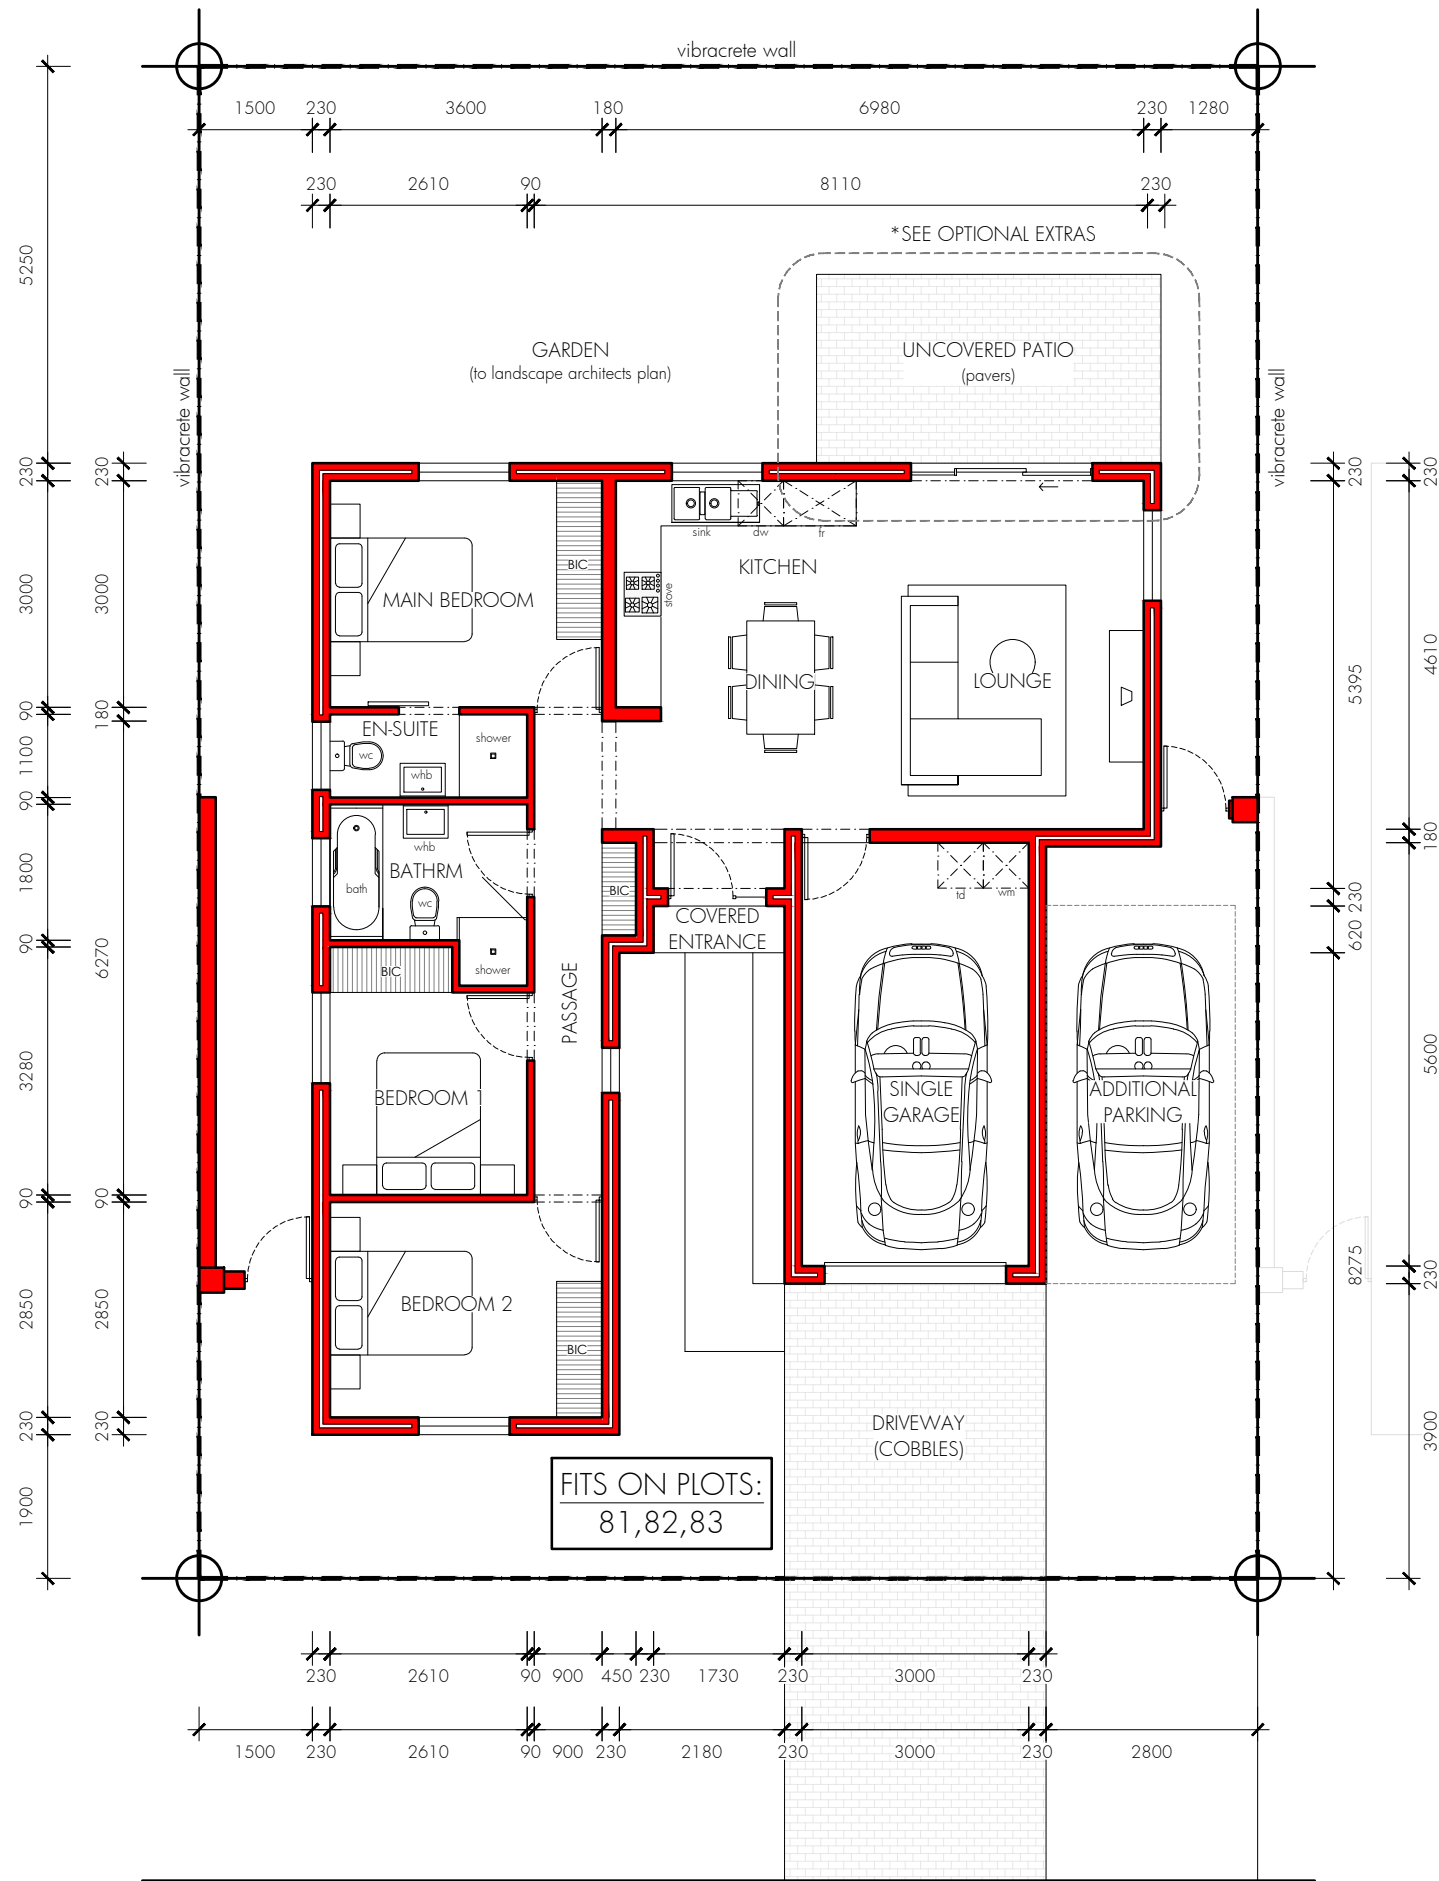

GROUND FLOOR PLAN
SCALE 1:100



TYPICAL STREET ELEVATION
SCALE 1:100



OPTIONAL
EXTRAS

TICK BOX TO SELECT ADDITION




OPTION 1

OUTDOOR BRAAI WITH COUNTER SPACE

 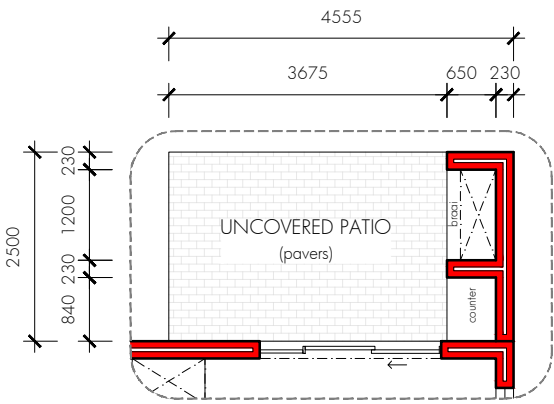


OPTION 2

LEAN-TO ROOF OVER PATIO

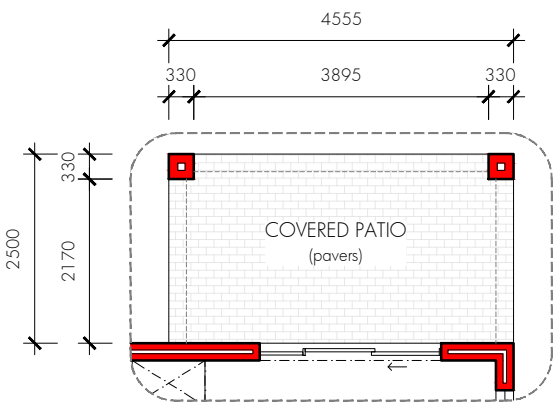


OPTION 3

COMBINATION :
LEAN-TO ROOF OVER PATIO & BRAAI

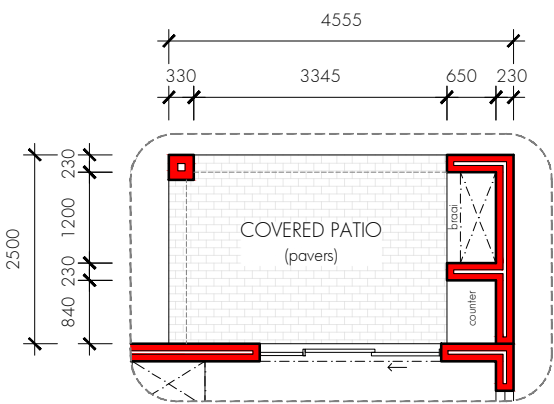

STONE PINE
UNIT TYPE G3
AREA SCHEDULE

ERF:	280 sqm
DWELLING :	90.5 sqm
GARAGE :	20.0 sqm
COVERED ENTRANCE :	1.0 sqm
TOTAL DWELLING:	111.5 sqm

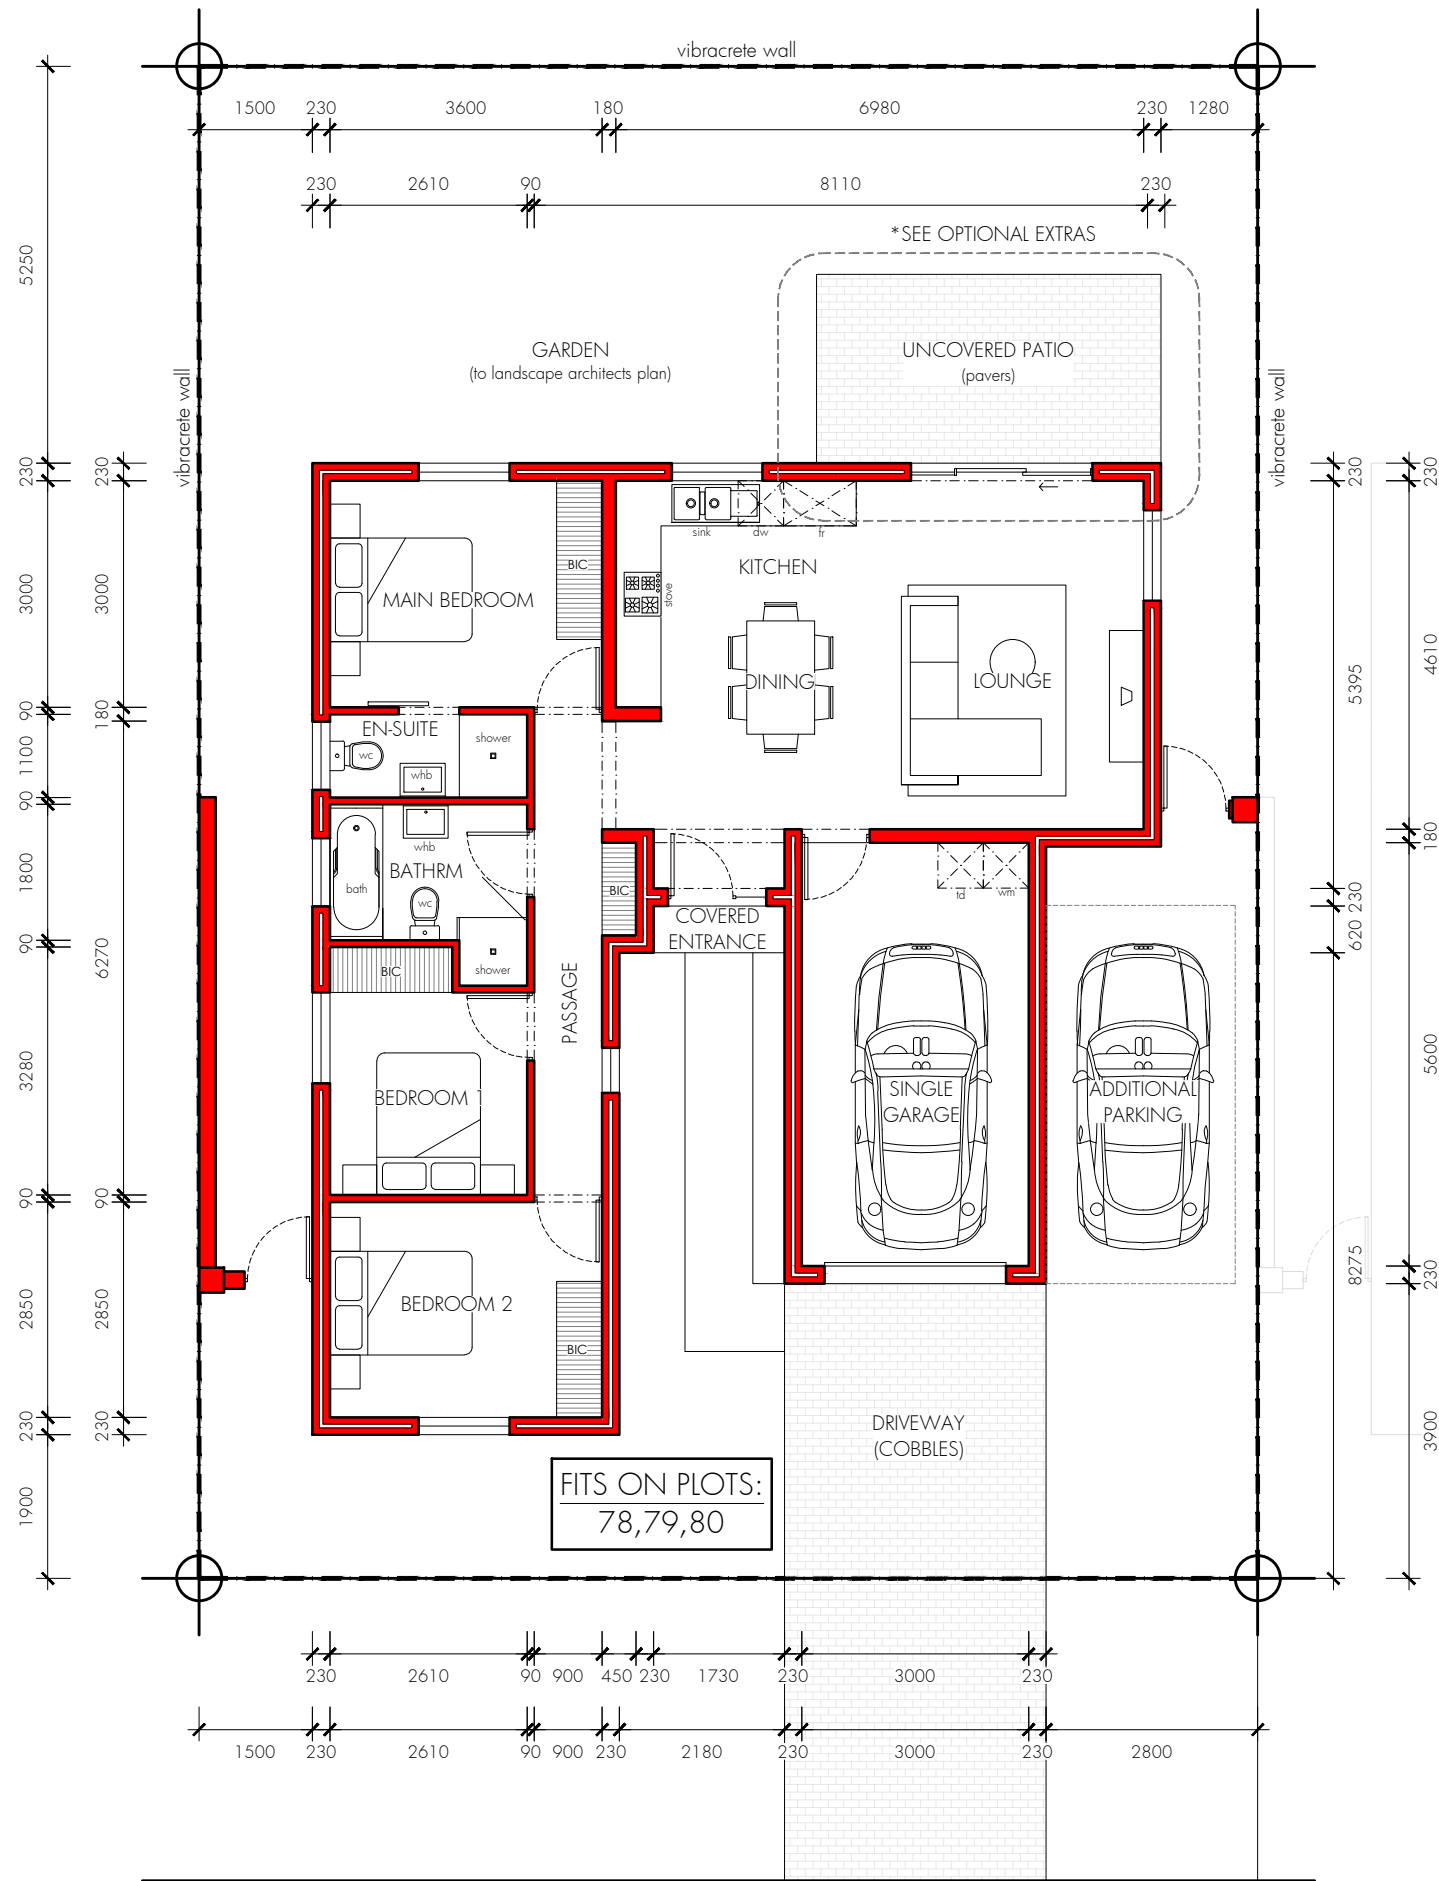

GROUND FLOOR PLAN
SCALE 1:100



TYPICAL STREET ELEVATION
SCALE 1:100

KLOOF CAPITAL
REAL ESTATE

rabie

TRINITY

FOR INFORMATION ONLY

COPYRIGHT IS VESTED IN THIS DOCUMENT AND NO USE, DUPLICATION OR REPRODUCTION THEREOF MAY OCCUR WITHOUT THE WRITTEN CONSENT OF THE AUTHOR FURNITURE FOR ILLUSTRATION PURPOSES. DIMENSIONS COULD VARY SLIGHTLY DUE TO THE NATURE OF PROJECT.


OPTIONAL
EXTRAS

TICK BOX TO SELECT ADDITION




OPTION 1

OUTDOOR BRAAI WITH COUNTER SPACE

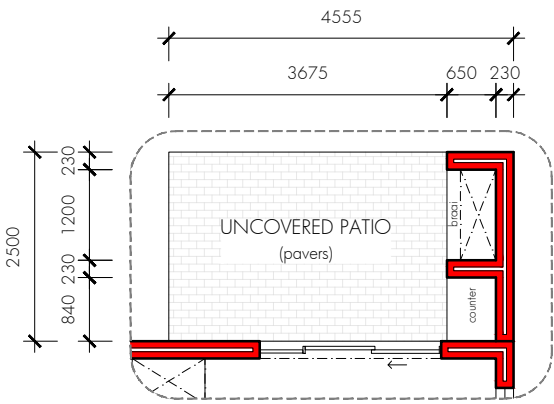


OPTION 2

LEAN-TO ROOF OVER PATIO

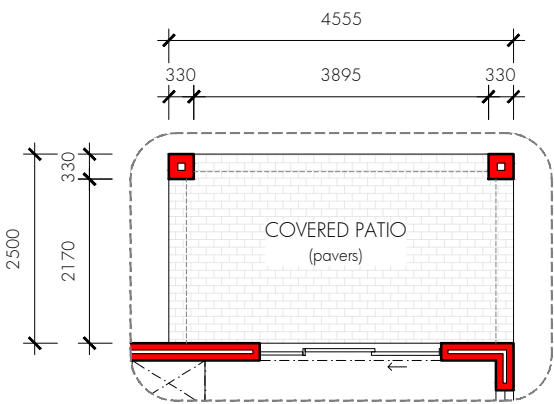


OPTION 3

COMBINATION :
LEAN-TO ROOF OVER PATIO & BRAAI

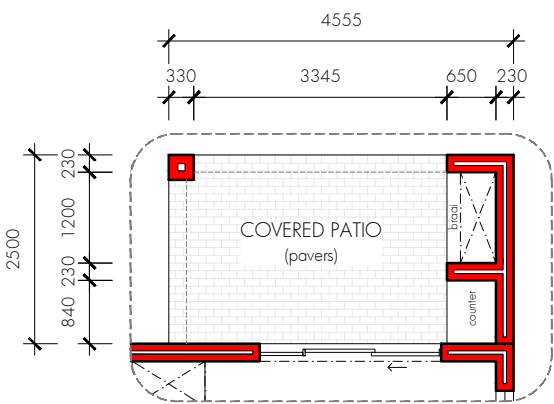

STONE PINE
UNIT TYPE G4
AREA SCHEDULE

ERF:	280 sqm
DWELLING :	90.5 sqm
GARAGE :	20.0 sqm
COVERED ENTRANCE :	1.0 sqm
TOTAL DWELLING:	111.5 sqm

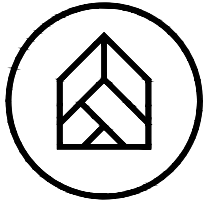

ARCHITECH

Unit 1B, 1 Bricklane Road, Devonbosch,
Bottellary Road, Koelenhof, Stellenbosch
021 823 7676 | info@architech.co.za