


house type 1


AREA SCHEDULE	
NAME	AREA
GROUND FLOOR	65 M ²
GARAGE	19 M ²
	83 M ²

PRICE: 1 260 00

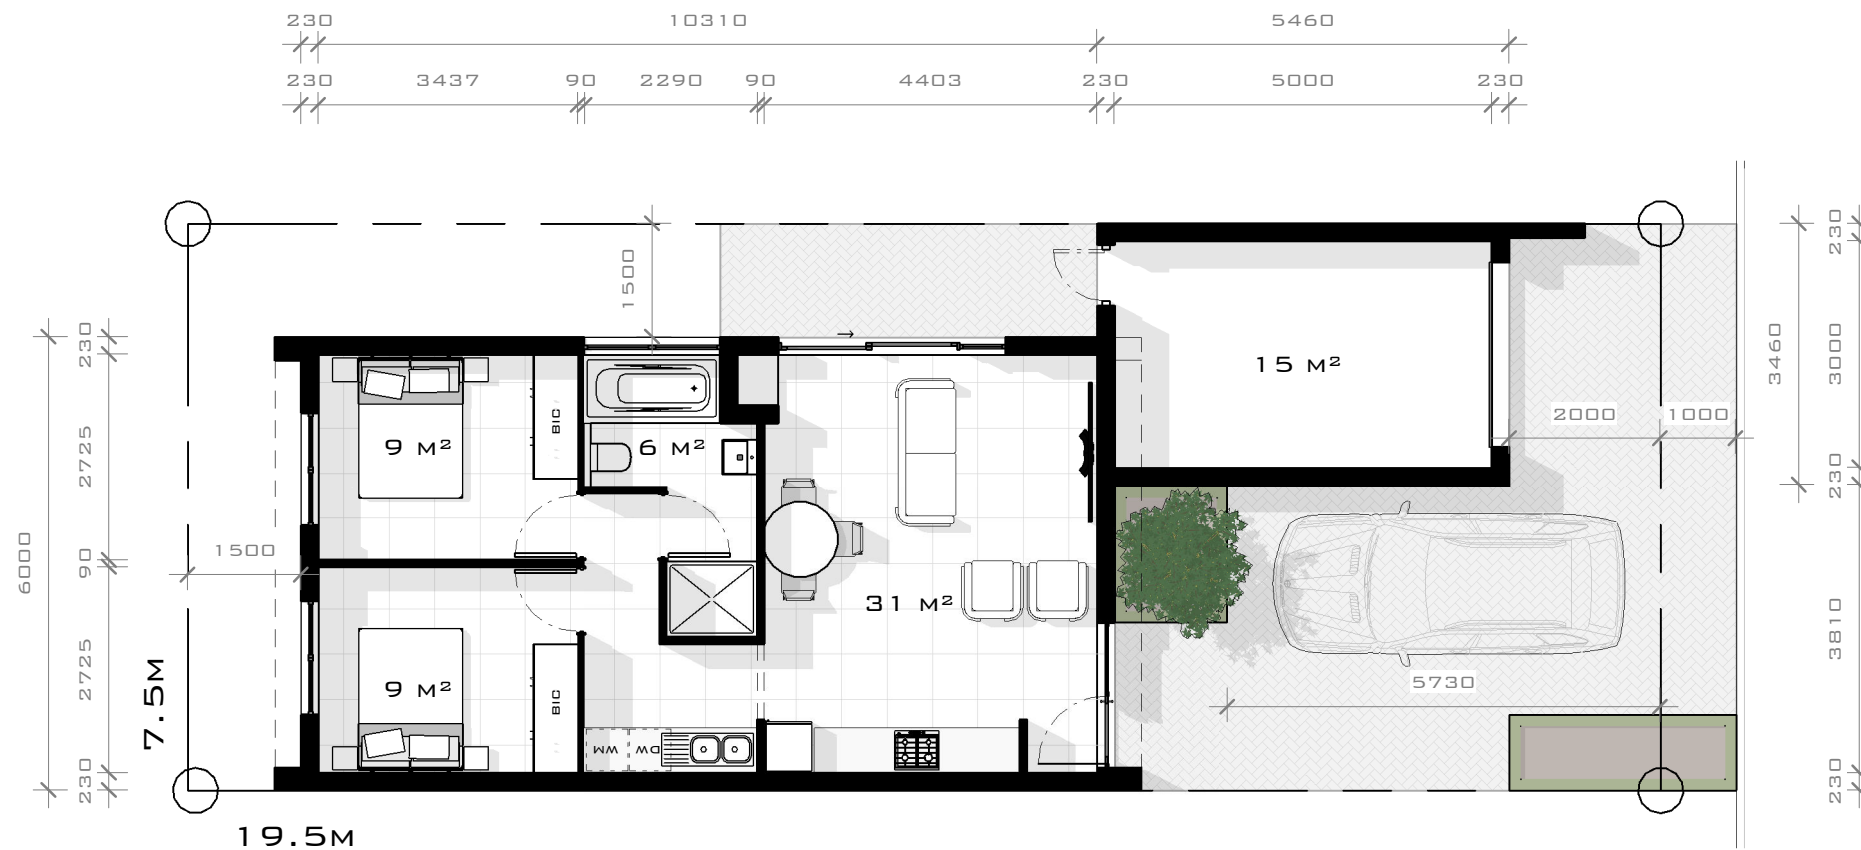

FLOOR PLAN

SCALE: 1 : 100

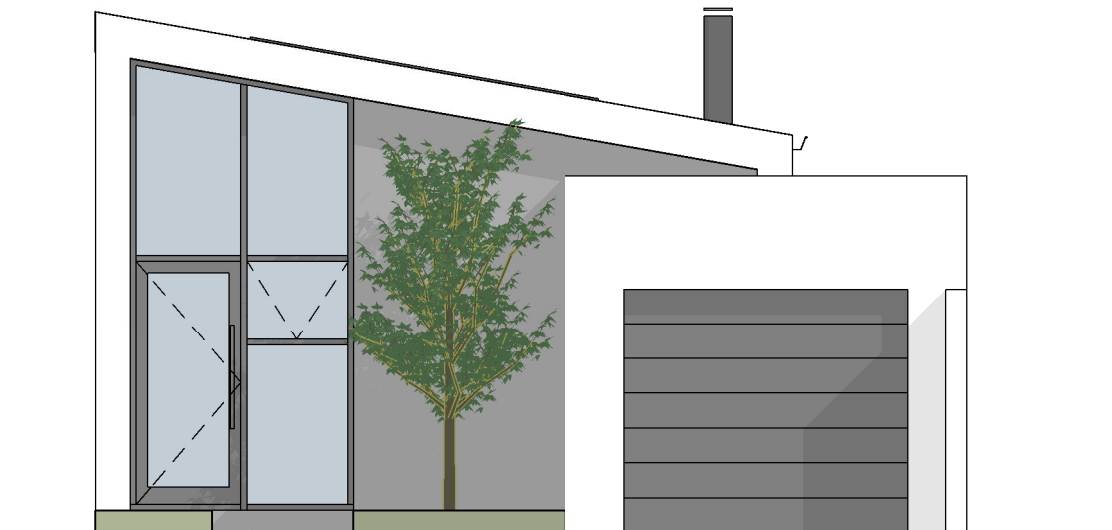

STREET ELEVATION

SCALE: 1 : 65

SILVERSTONE SDP
HOUSE TYPE 1



waynemichaeldesign
[architecture]

082 404 0363 + wayne@waynemichael.co.za + www.waynemichael.co.za

