


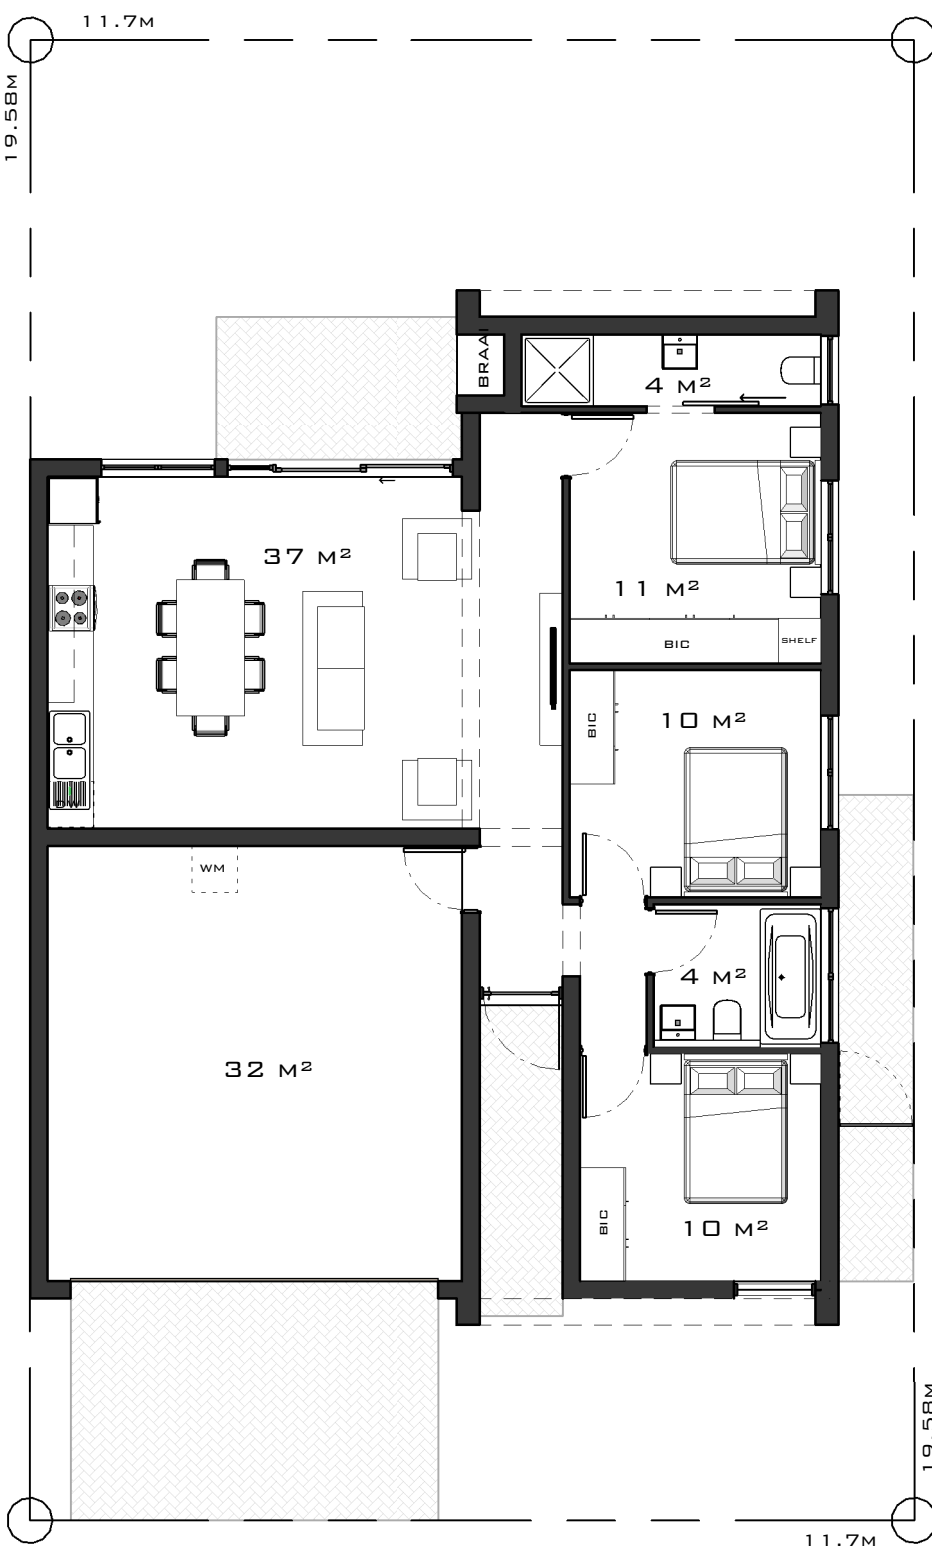


GROUND FLOOR CONCEPT

SCALE: 1 : 100

AREA SCHEDULE 120	
NAME	AREA
DWELLING	85 M ²
GARAGE	35 M ²
	120 M ²

PRICE	R 1 800 000
-------	-------------

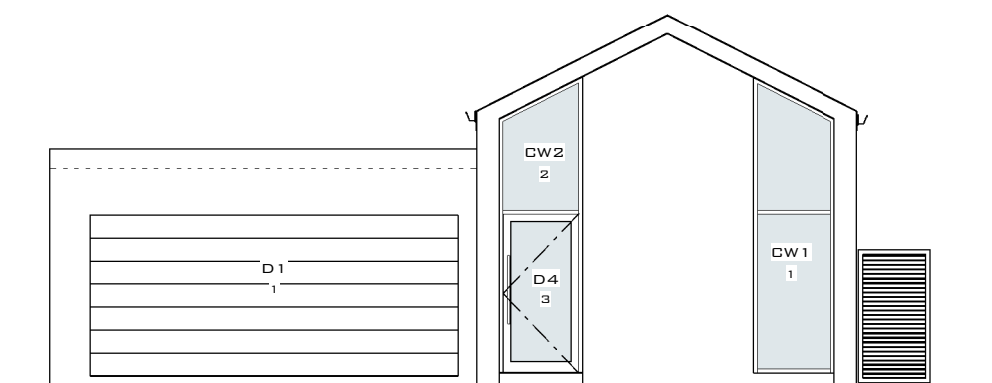

FRONT ELEVATION

SCALE: 1 : 100

