



**JUST LAUNCHED  
BLOCK H2 & H1**

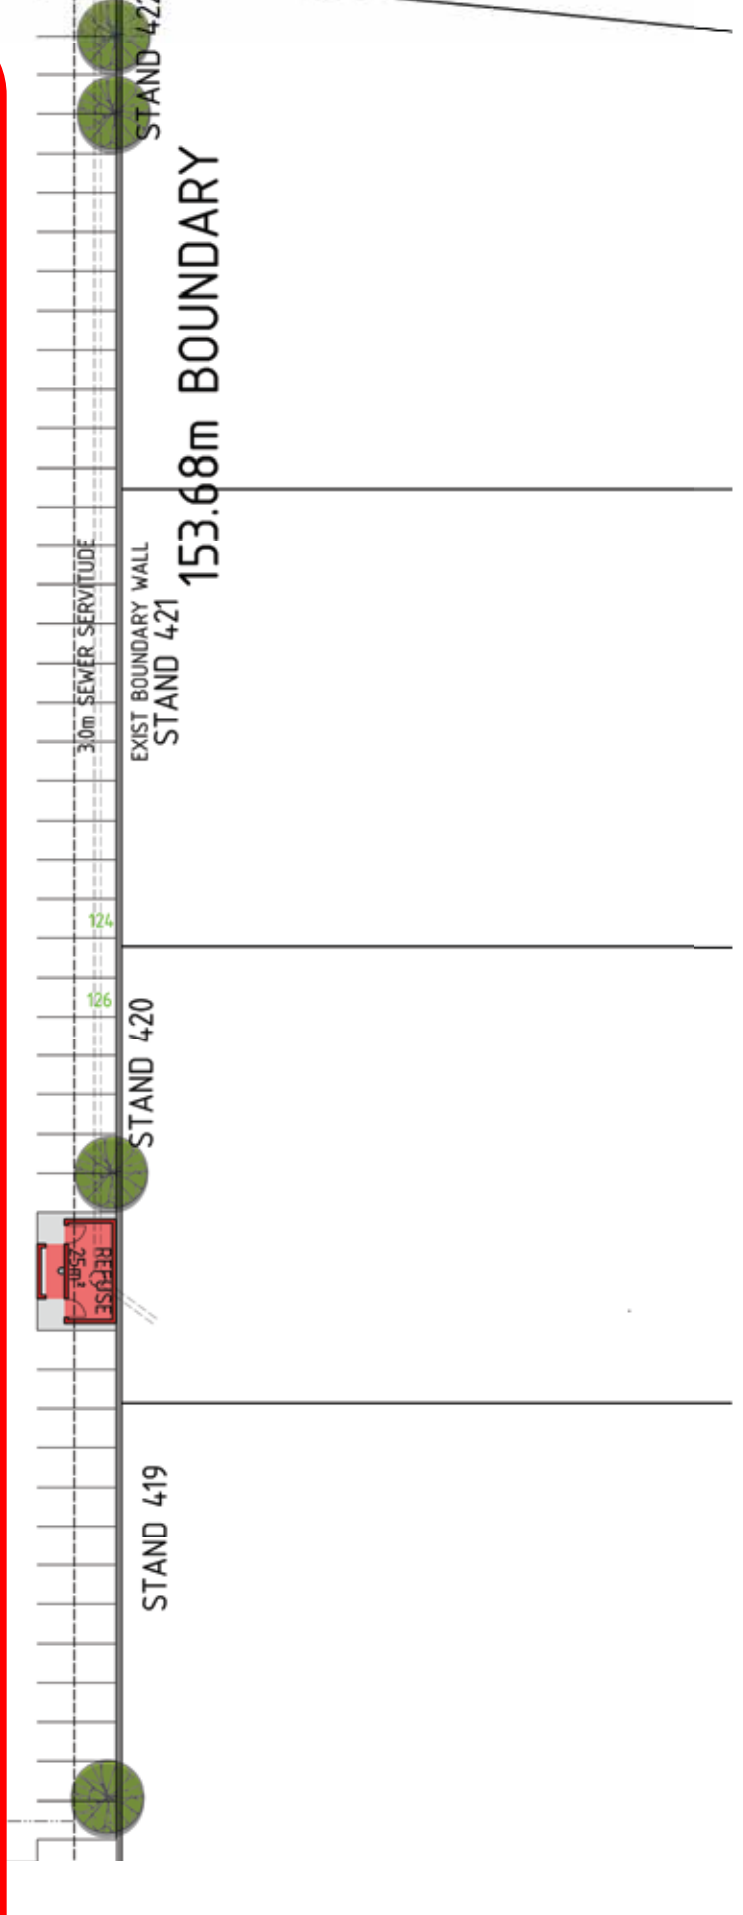

EXIST BOUNDARY WALL 55.67m BOUNDARY

STAND 1/418

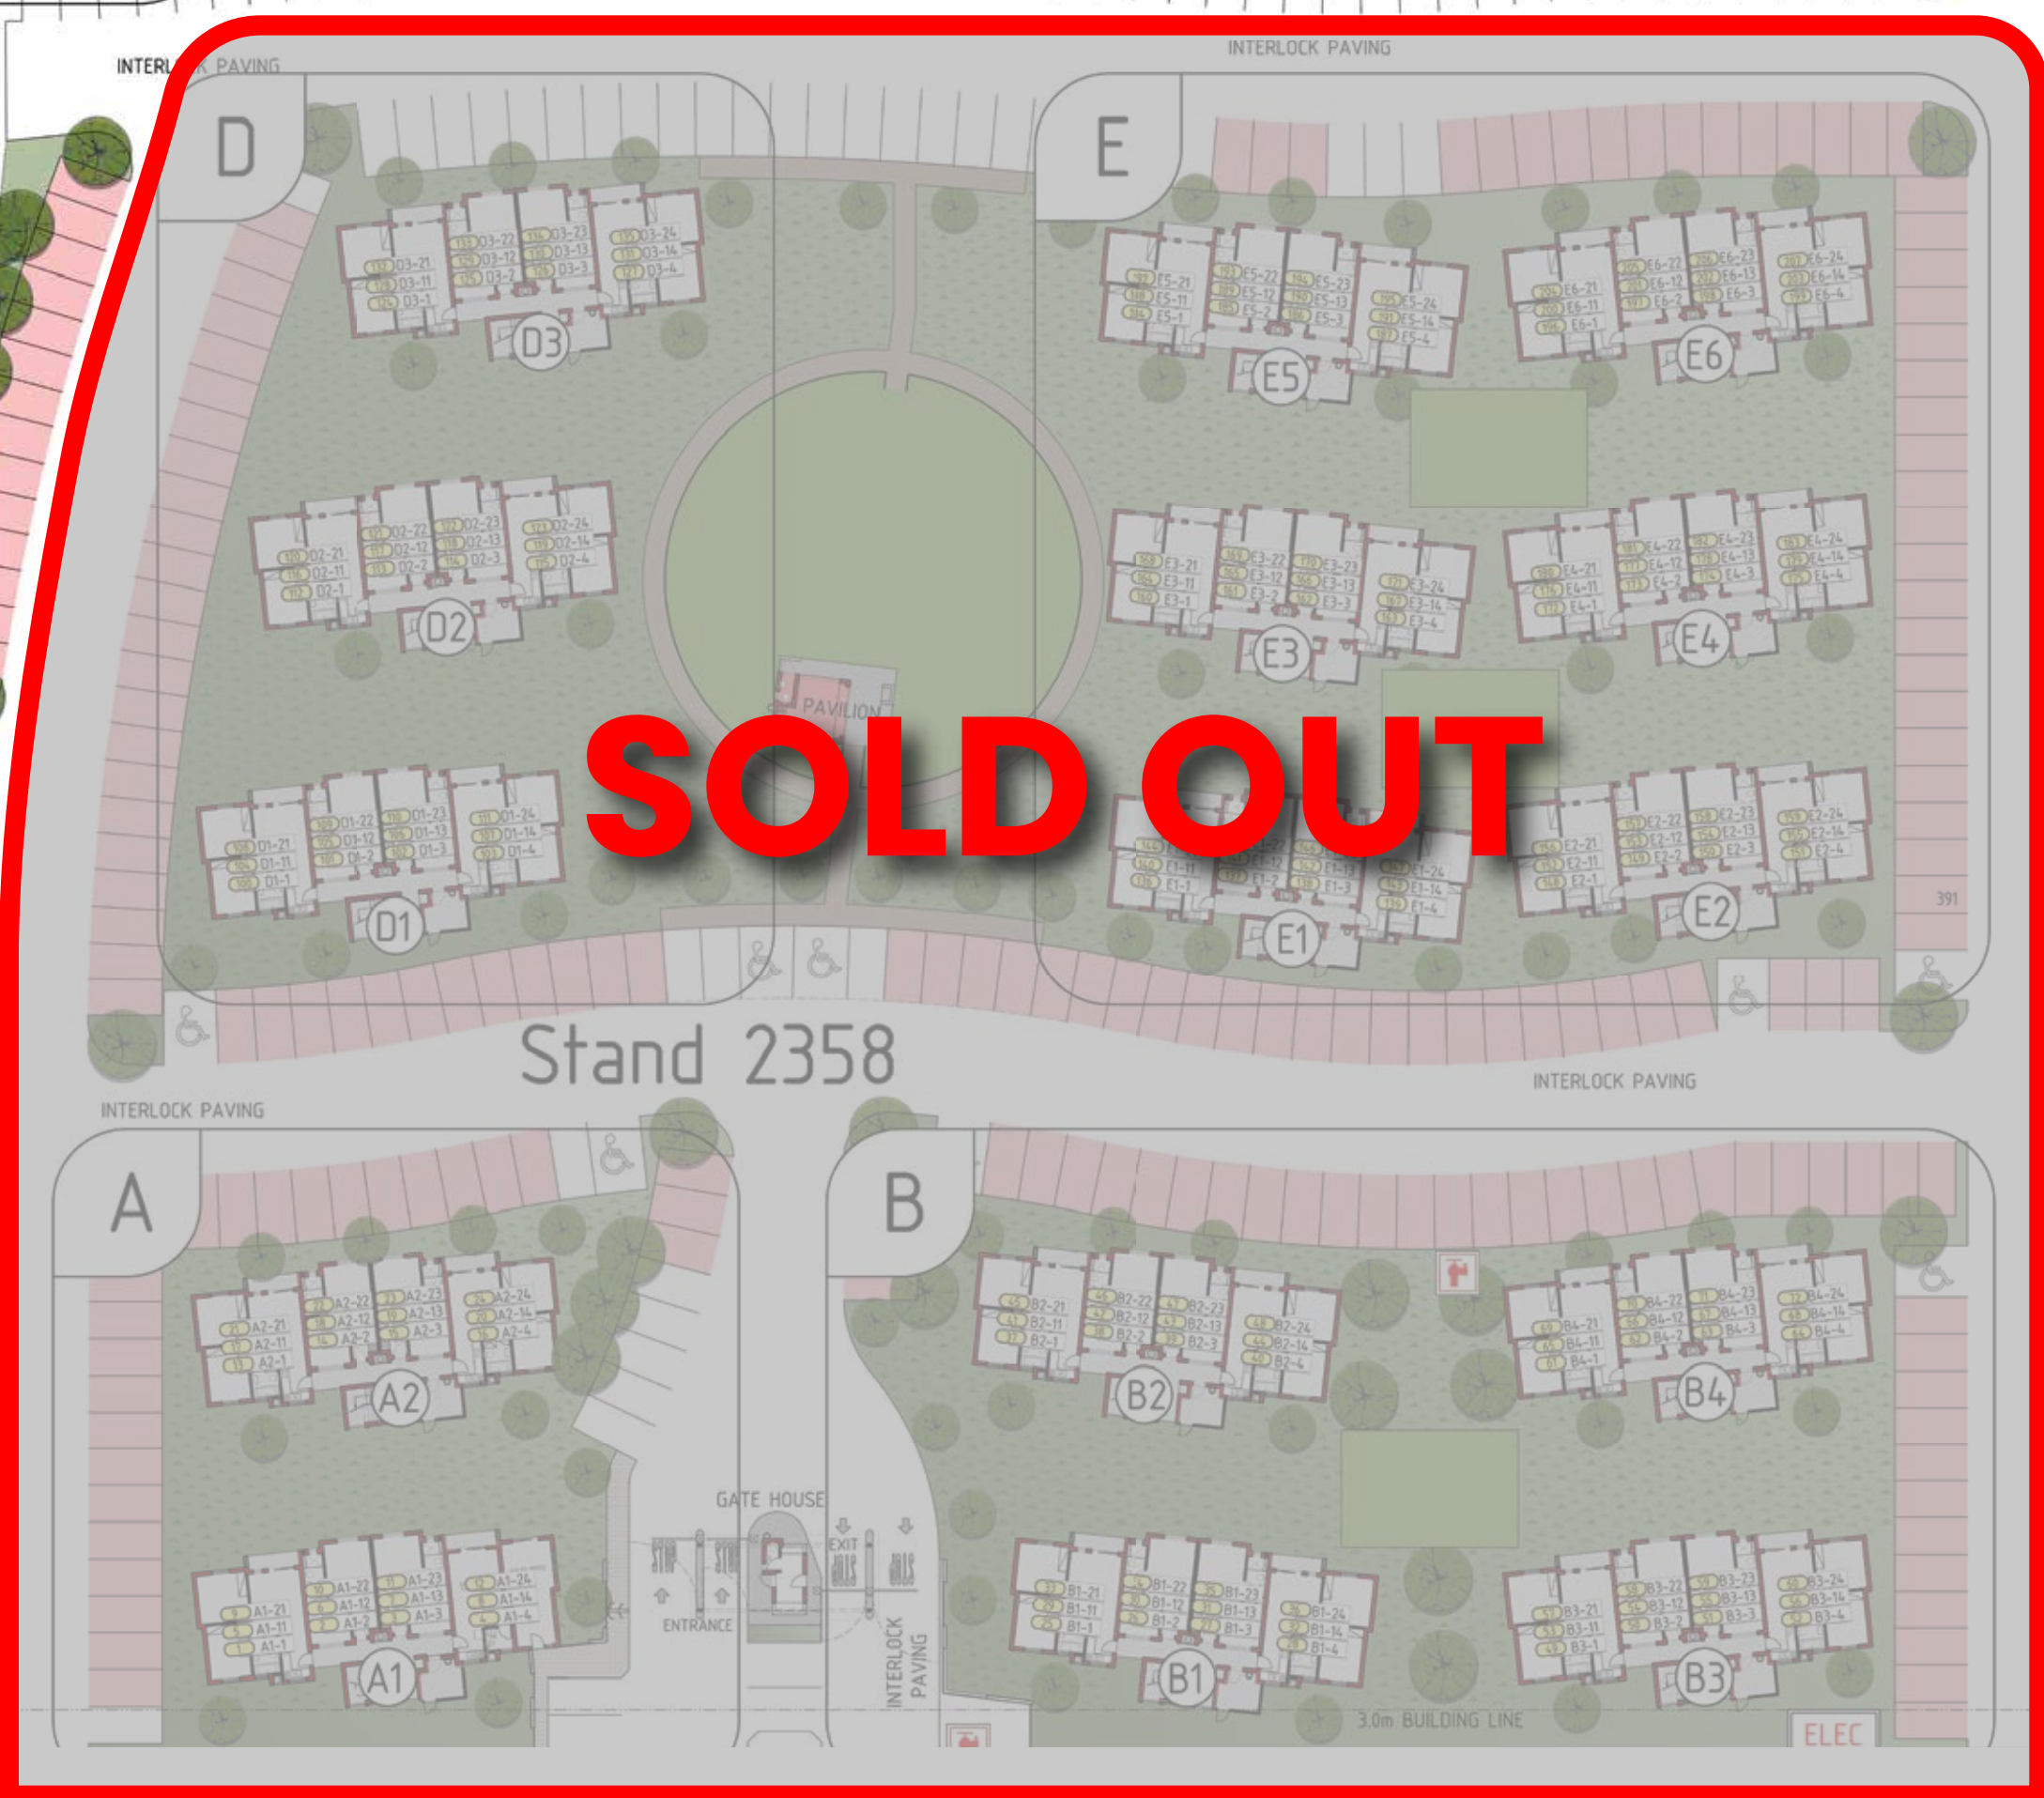

SITE PLAN  
scale 1:250

62.48m BOUNDARY

153.68m BOUNDARY