



**DERBY
NEW HOUSING DEVELOPMENT**

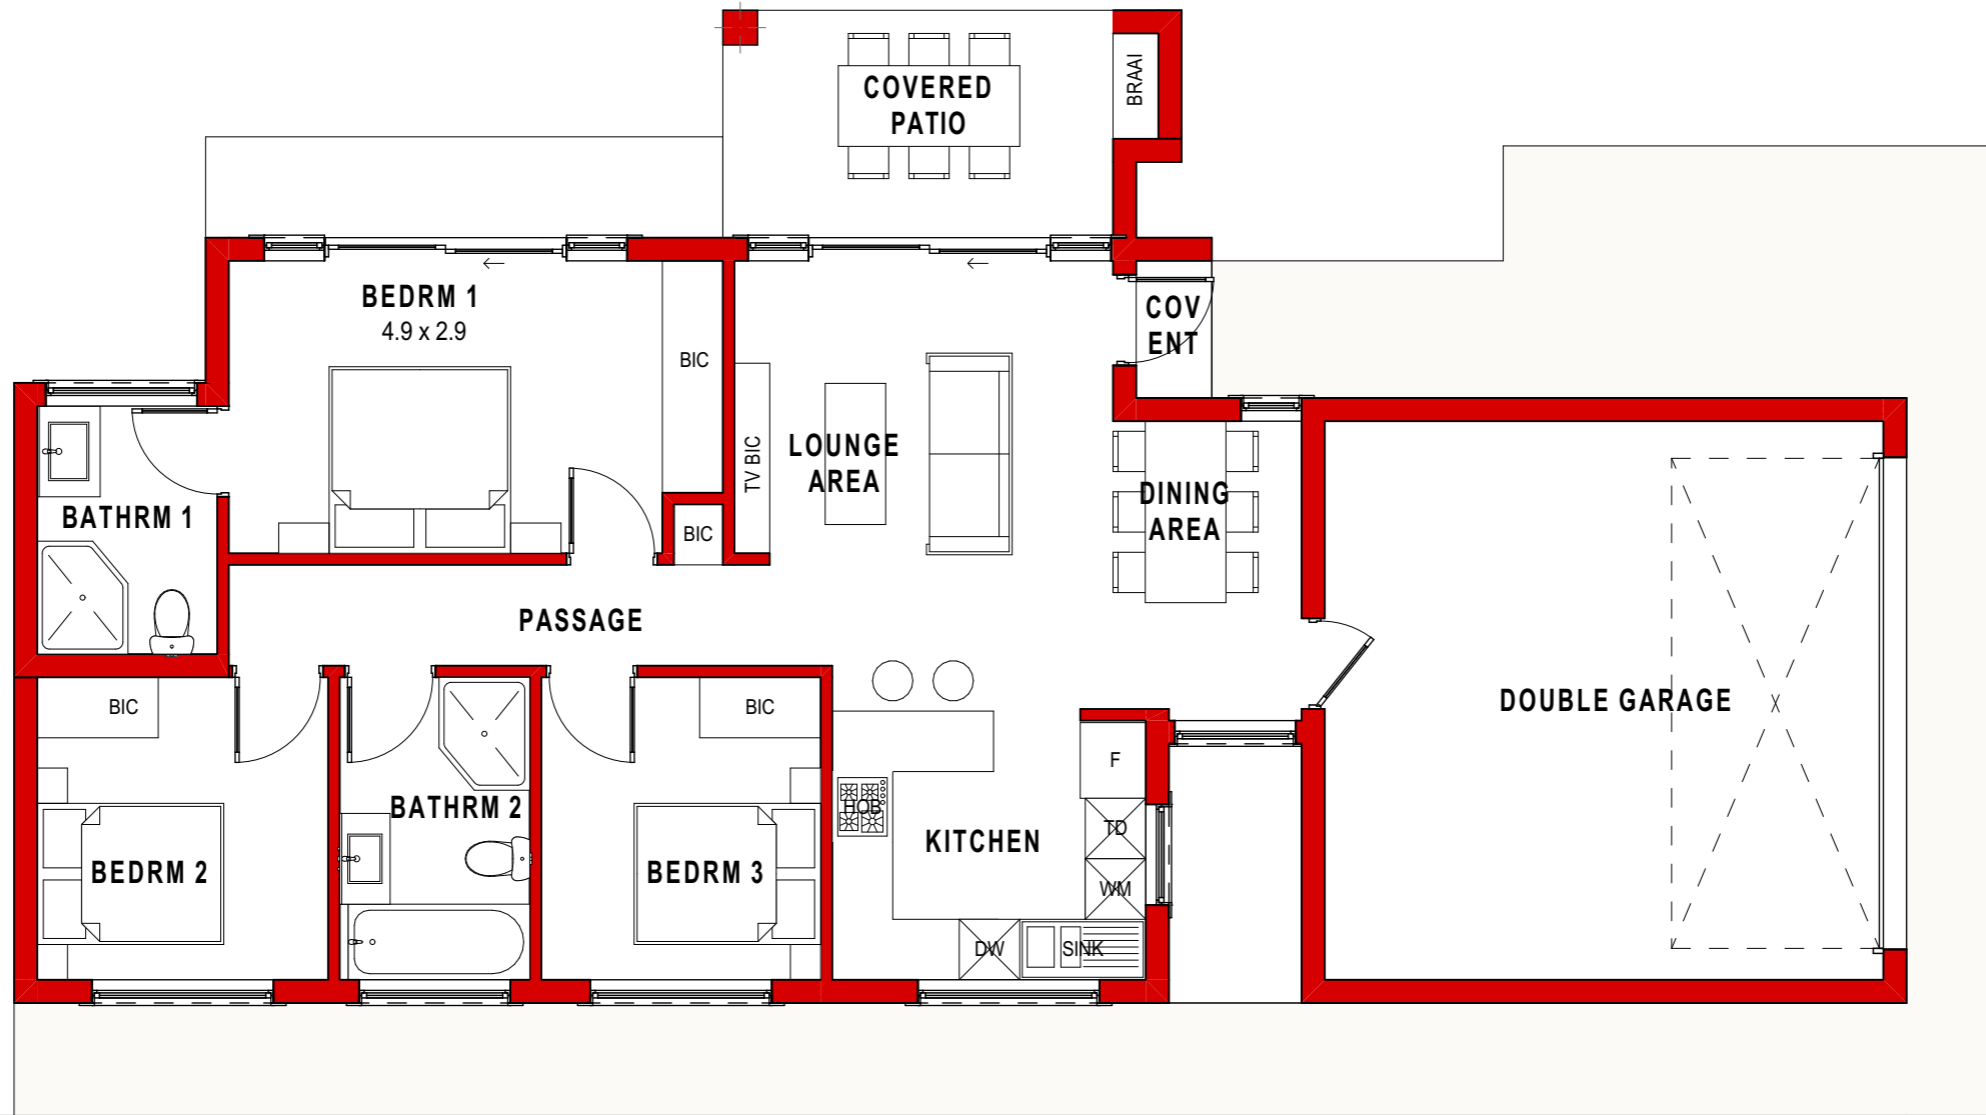

GROUND FLOOR

1:75

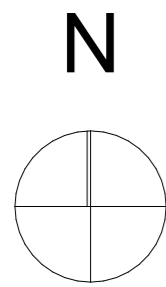

NORTH

ELEVATION

1:100



EAST

ELEVATION

1:100

*135m² SINGLE
STOREY OPTION*

