


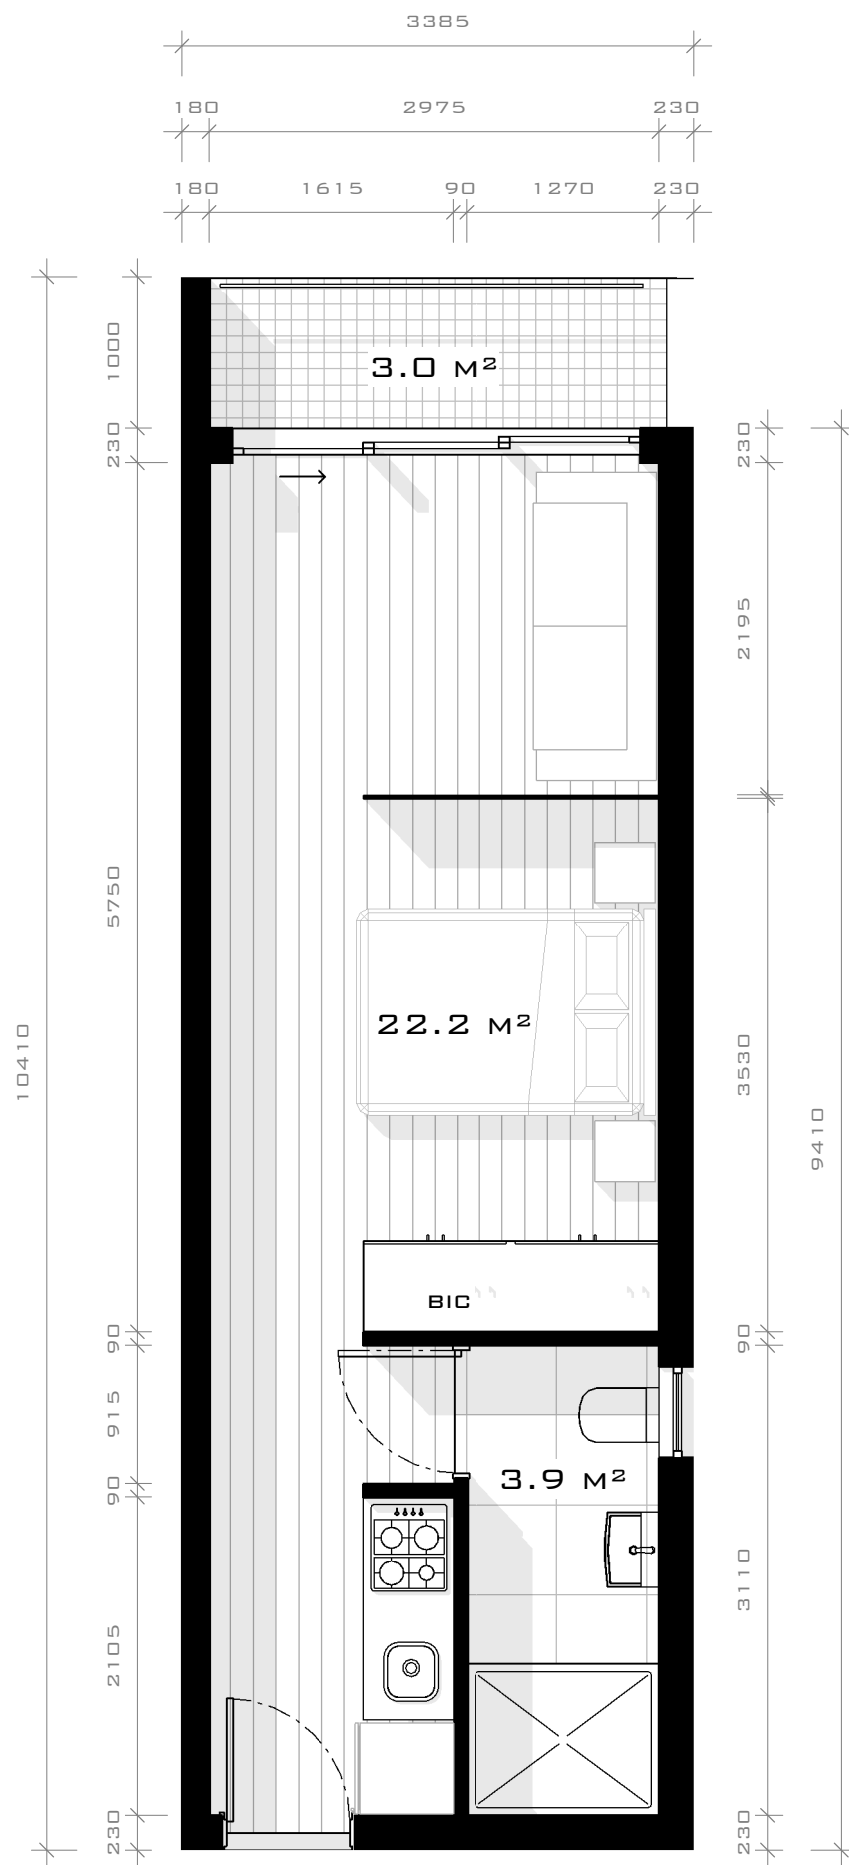

UNIT TYPE 01 -STUDIO APARTMENT


SCALE: 1 : 50



SILVERVIEW APARTMENTS, ERF
26398




waynemichaeldesign
[architecture]

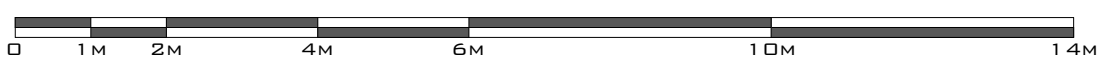

082 404 0363 + wayne@waynemichael.co.za + www.waynemichael.co.za



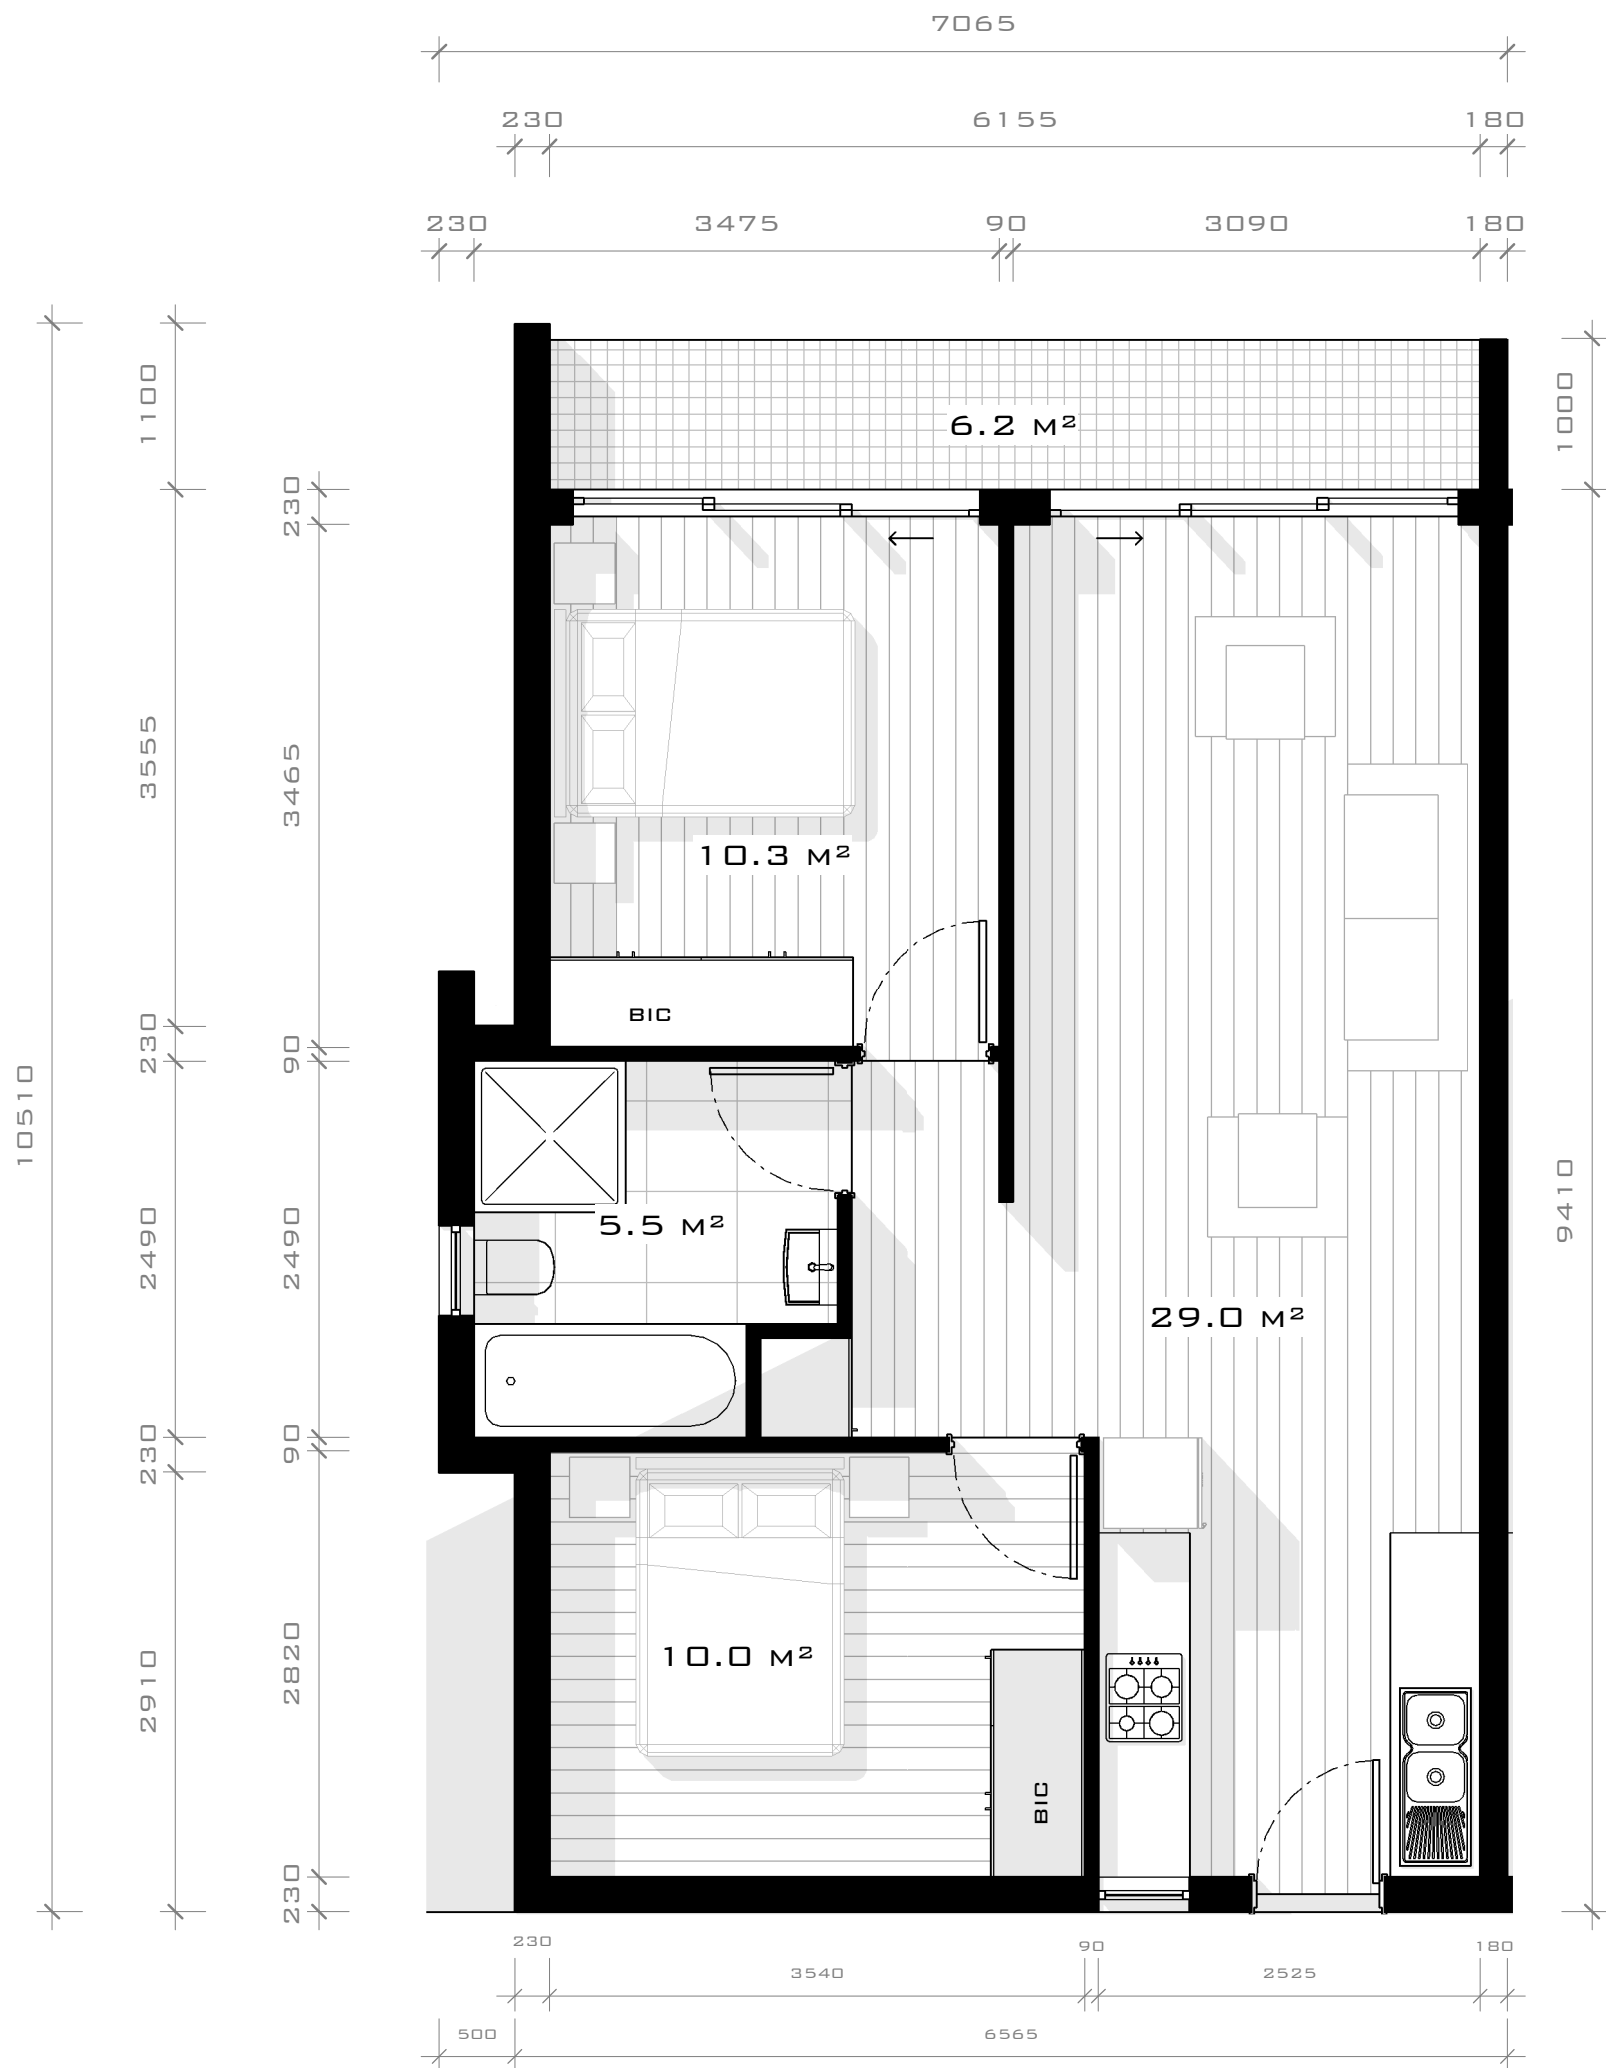

UNIT TYPE 02 - 2BED UNIT

SCALE: 1 : 50



design + build + live

SILVERVIEW APARTMENTS, ERF
26398




waynemichaeldesign
[architecture]



082 404 0363 + wayne@waynemichael.co.za + www.waynemichael.co.za



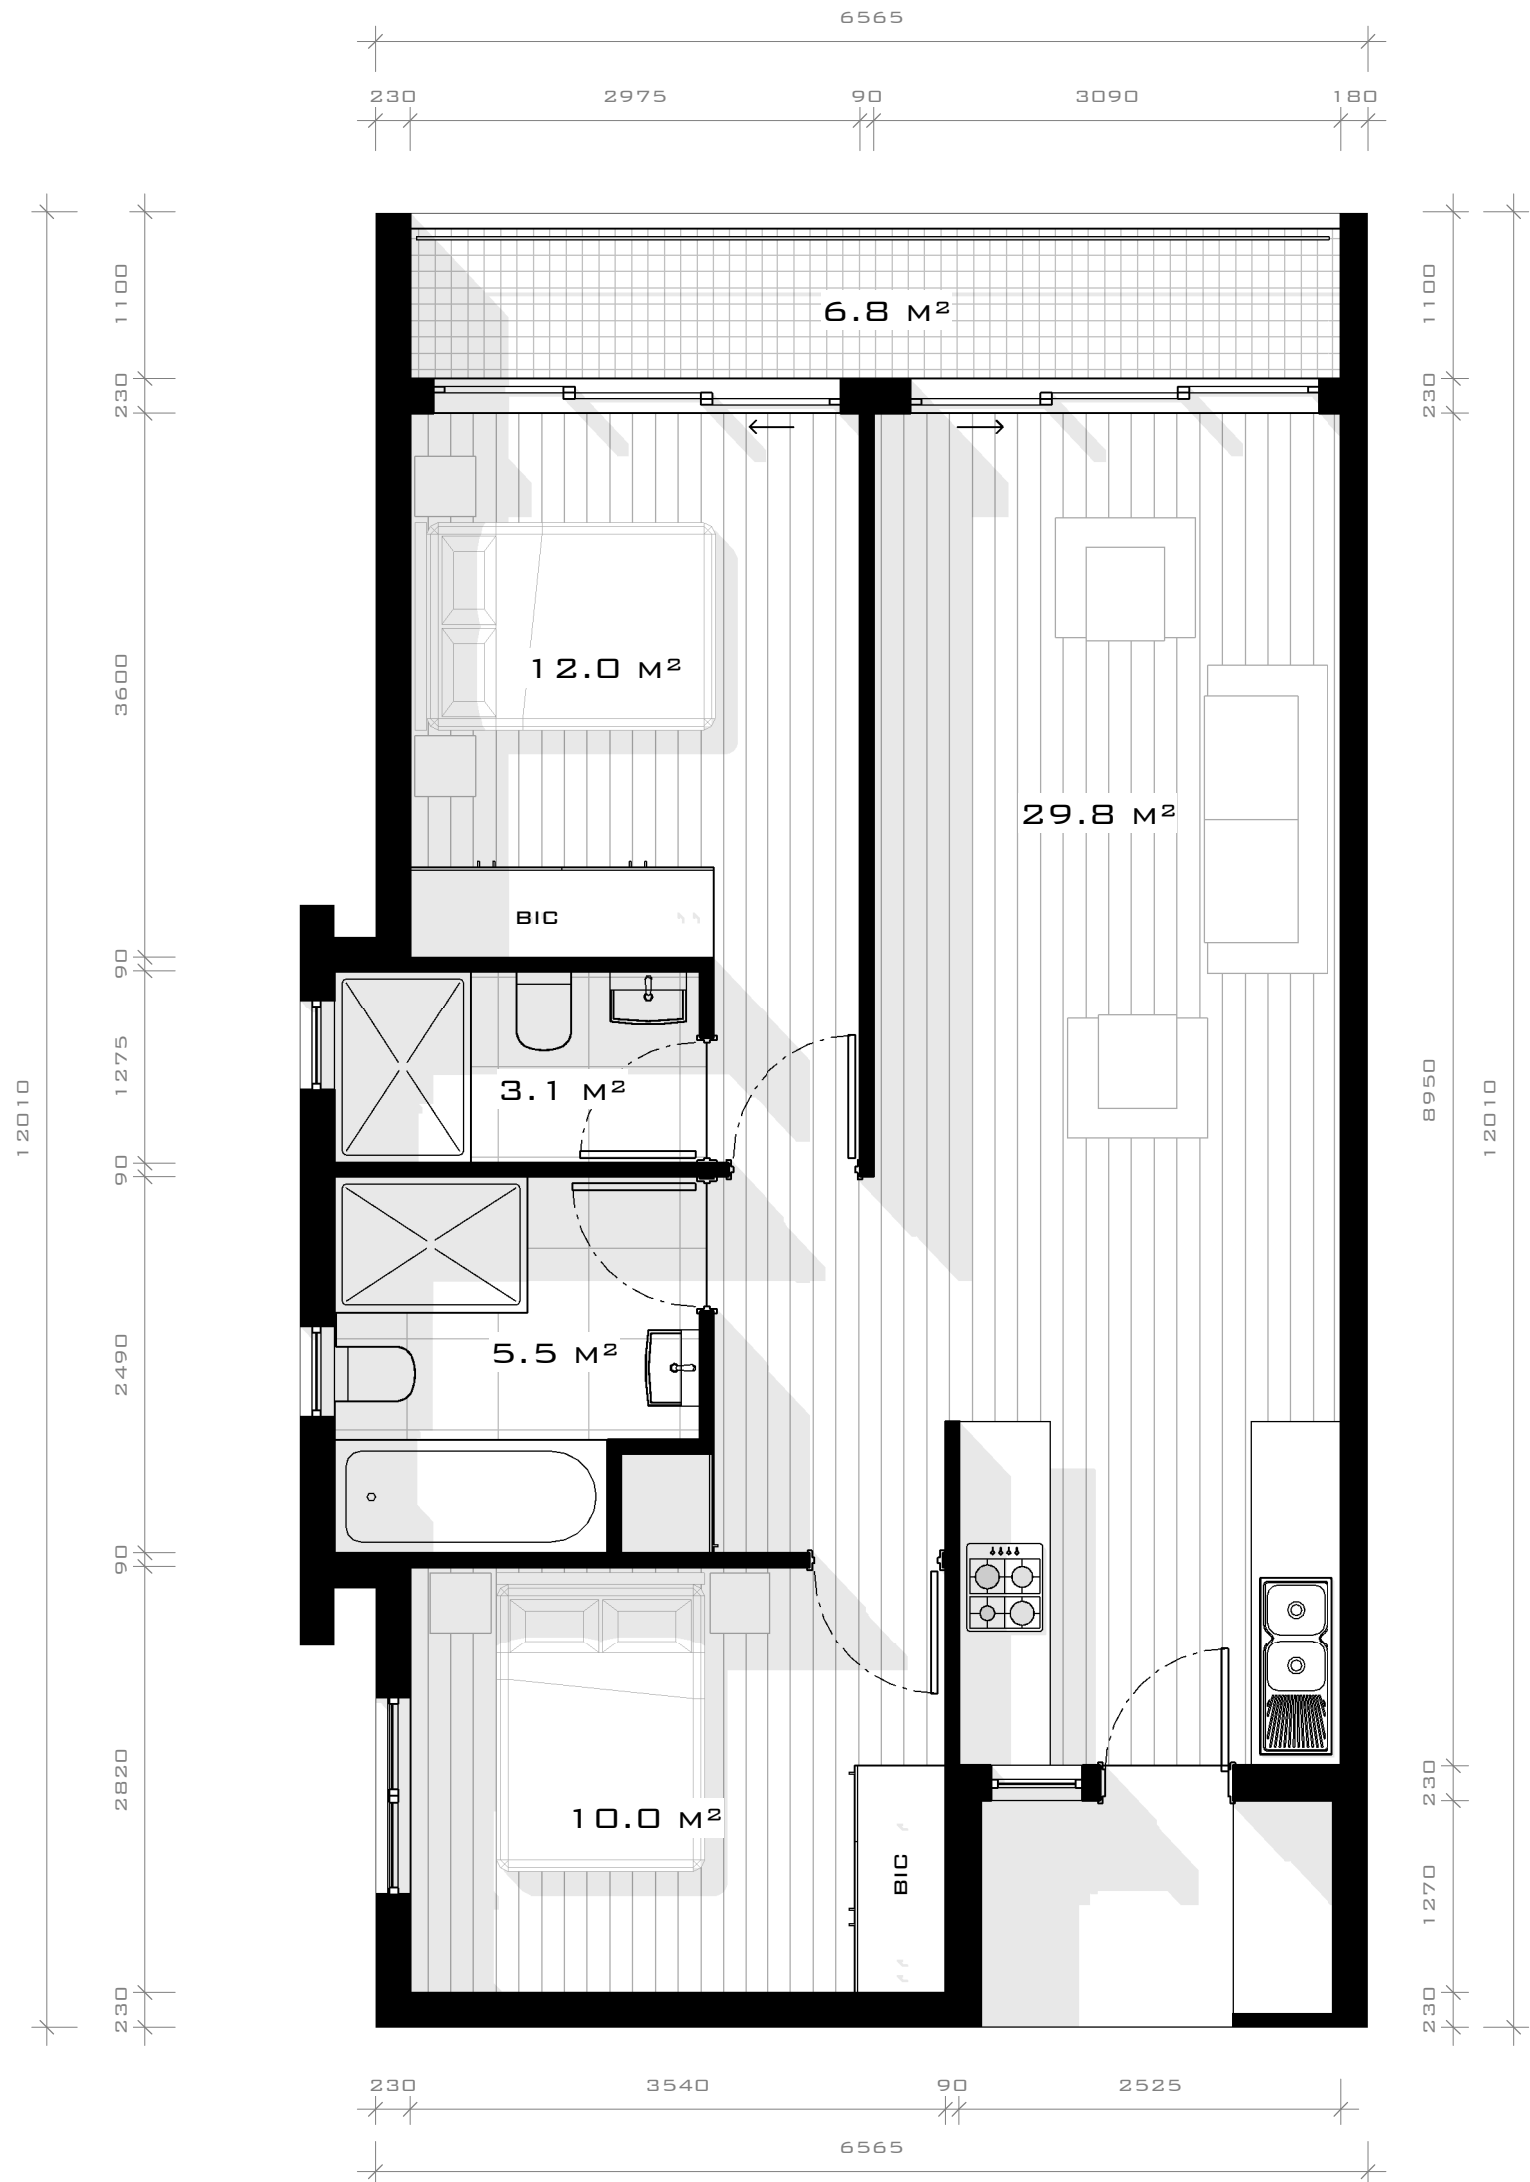

UNIT TYPE 04 - 2 BEDROOM

SCALE: 1 : 50



SILVERVIEW APARTMENTS, ERF
26398




waynemichaeldesign
[architecture]



082 404 0363 + wayne@waynemichael.co.za + www.waynemichael.co.za



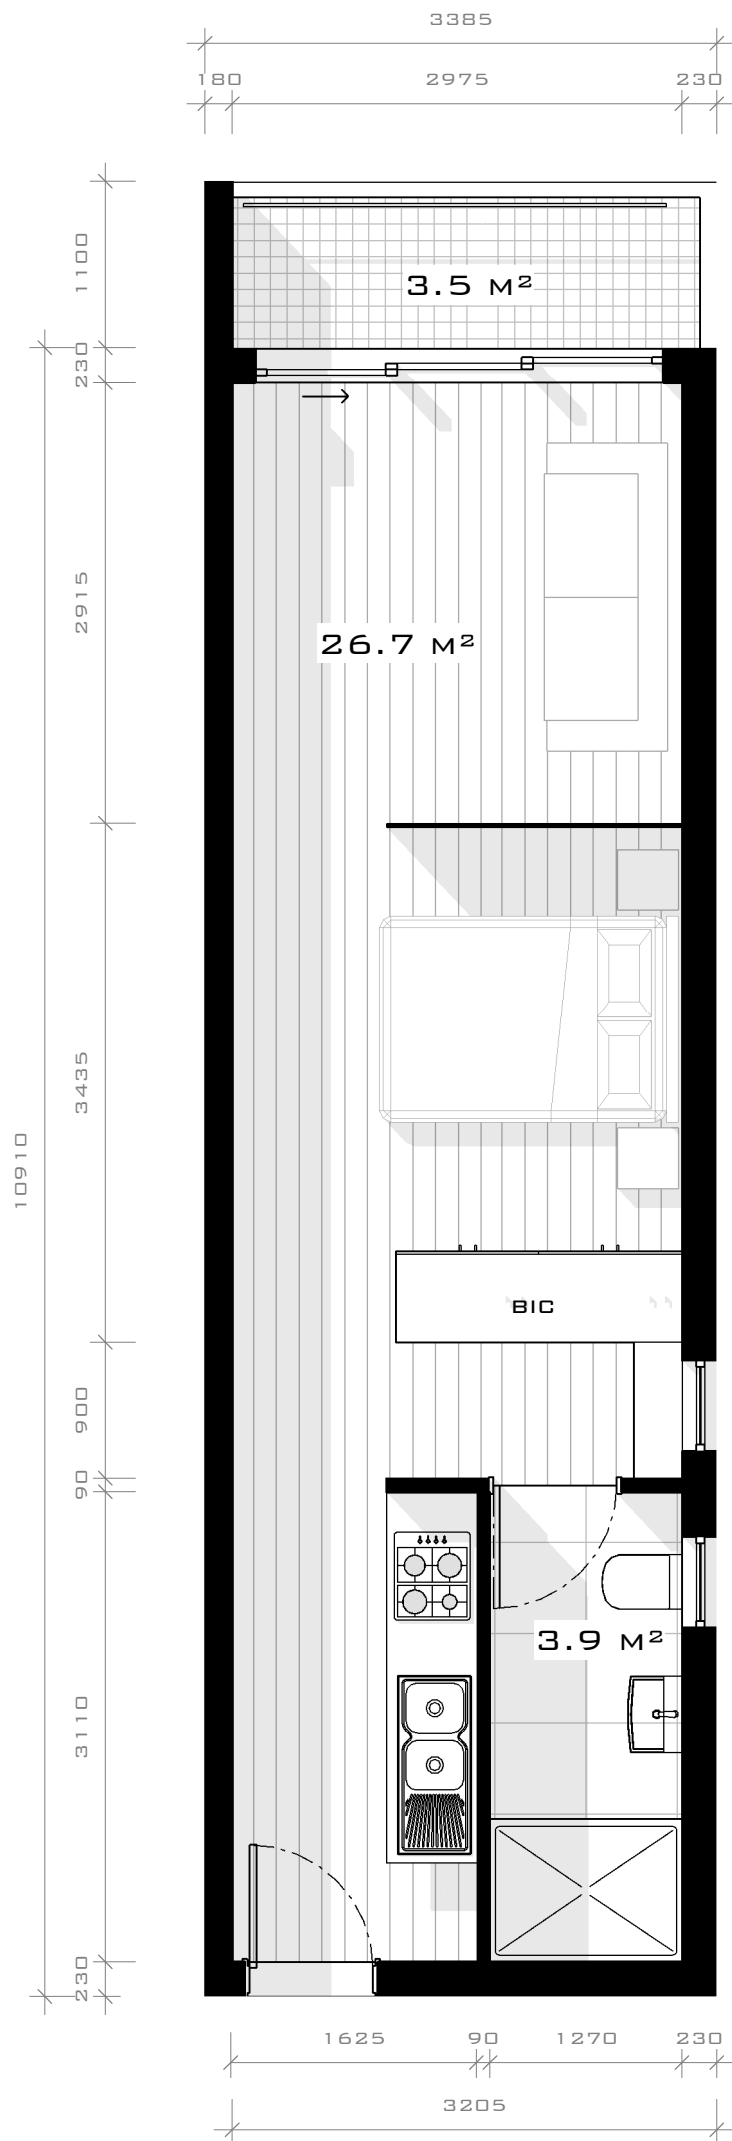

UNIT TYPE 05 - STUDIO APARTMENT

SCALE: 1 : 50



SILVERVIEW APARTMENTS, ERF
26398



waynemichaeldesign
[architecture]



082 404 0363 + wayne@waynemichael.co.za + www.waynemichael.co.za

