



BUILDING AREA'S	
NAME	AREA
2 BEDROOM	3729.78 M ²
BIN ROOM	61.61 M ²
RECEPTION	82.70 M ²
SEMI BASMENT	1363.96 M ²
STUDIO	748.00 M ²
	5986.05 M ²

SEMI BASEMENT

SCALE: 1 : 250

SILVERSTONE SDP
ERF 26398



waynemichaeldesign

[architecture]

082 404 0363 + wayne@waynemichael.co.za + www.waynemichael.co.za





GROUND FLOOR

SCALE: 1 : 200

SILVERSTONE SDP
ERF 26398



082 404 0363 + wayne@waynemichael.co.za + www.waynemichael.co.za





20 UNITS

1 ST FLOOR

SCALE: 1 : 175

SILVERSTONE SDP
ERF 26398



waynemichaeldesign
[architecture]

082 404 0363 + wayne@waynemichael.co.za + www.waynemichael.co.za





20 UNITS

2ND FLOOR


SCALE: 1 : 175

SILVERSTONE SDP
ERF 26398



082 404 0363 + wayne@waynemichael.co.za + www.waynemichael.co.za



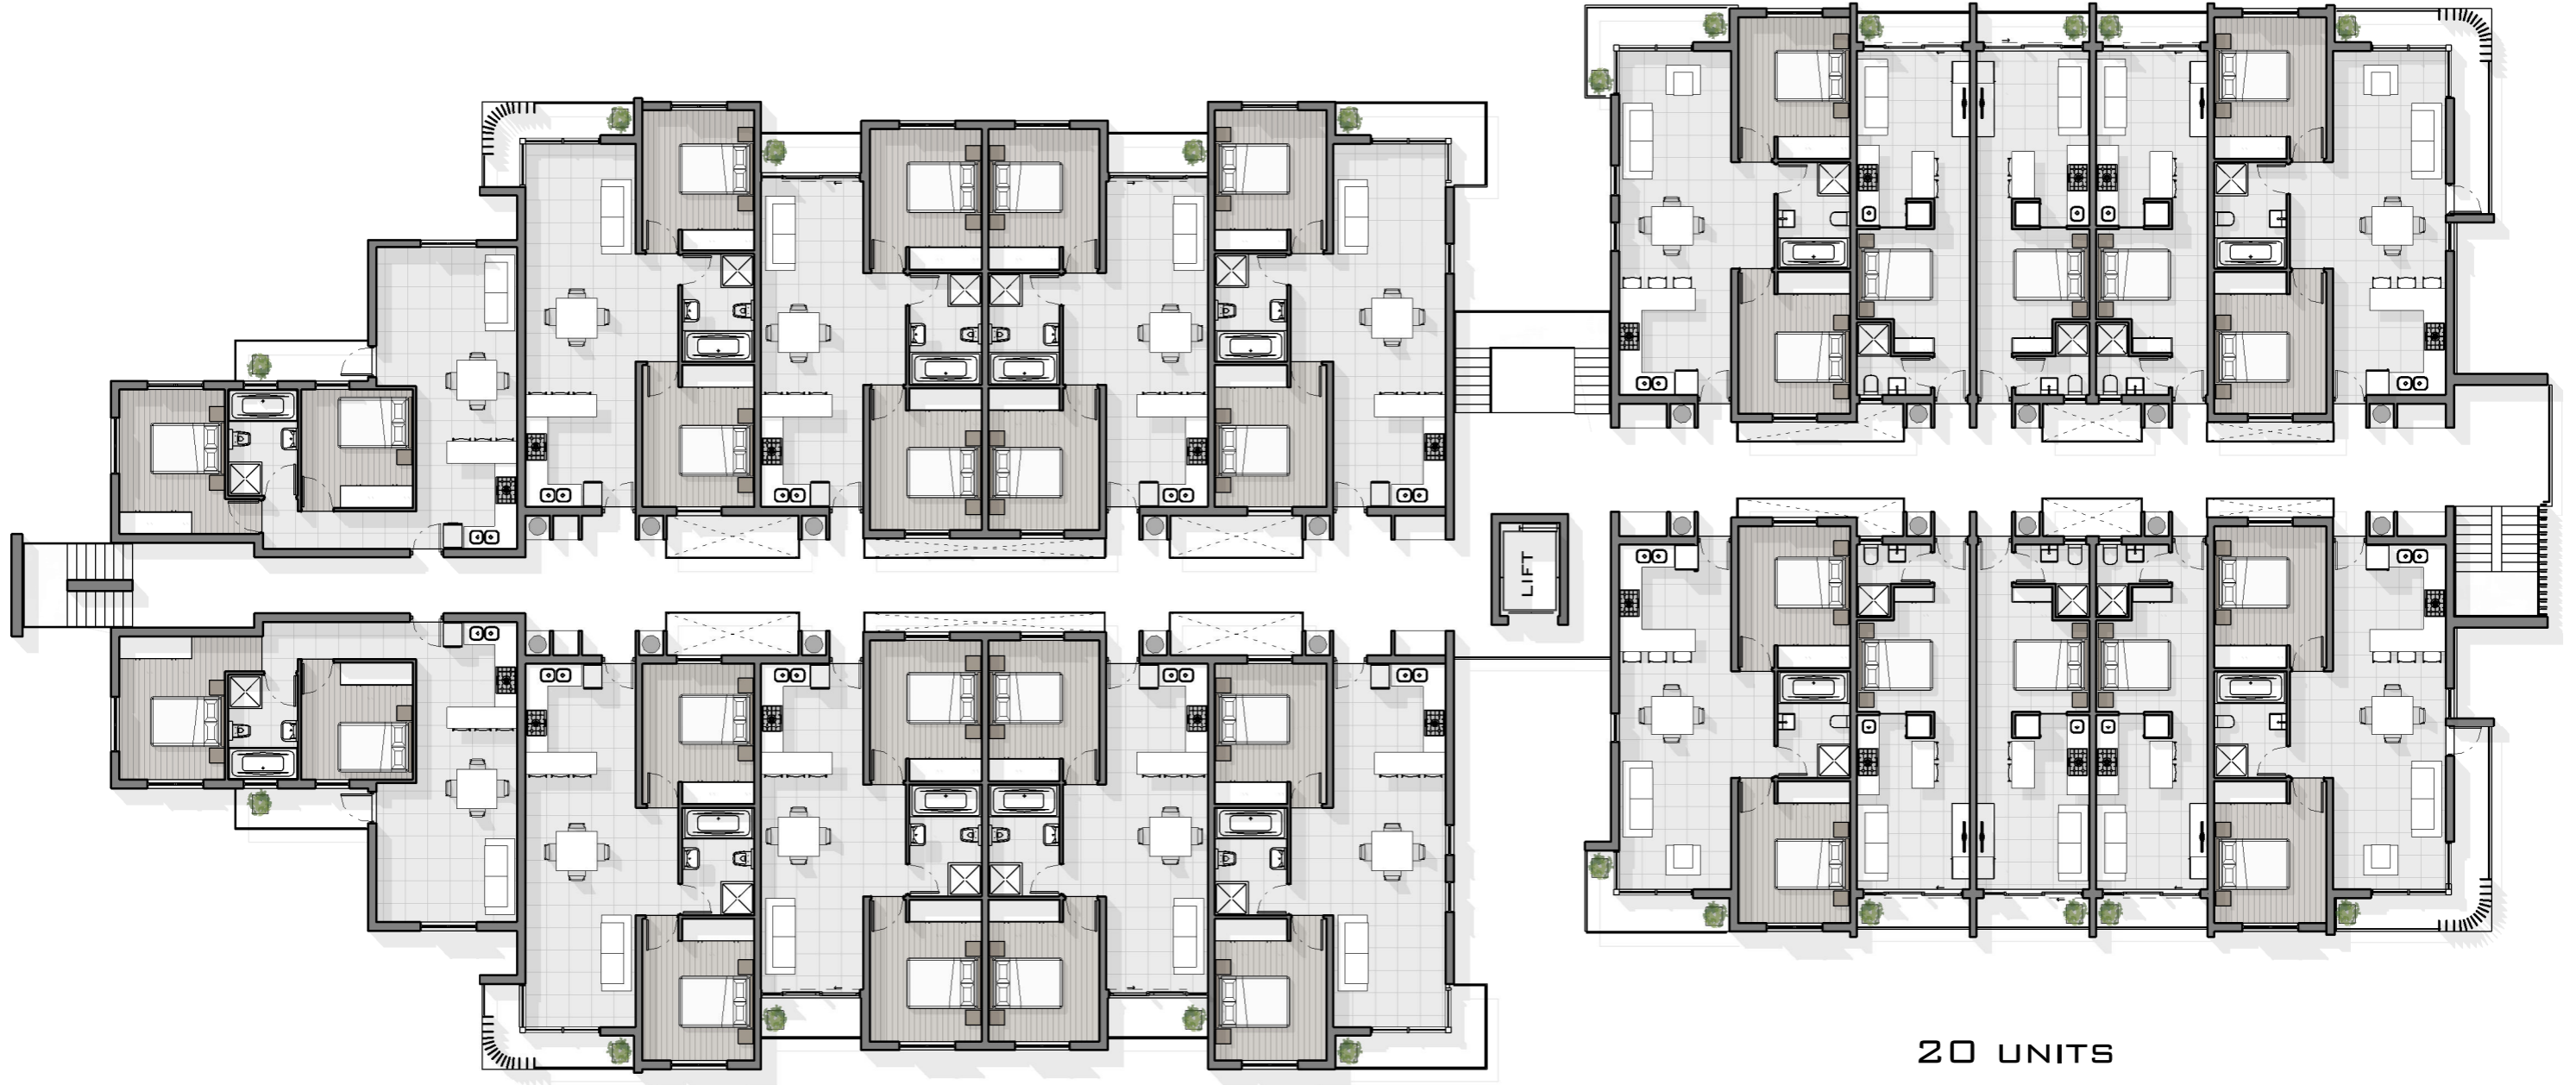

20 UNITS

3RD FLOOR

SCALE: 1 : 175

SILVERSTONE SDP
ERF 26398



082 404 0363 + wayne@waynemichael.co.za + www.waynemichael.co.za



AREA SCHEDULE...

NAME	AREA
------	------

Semi basement

BIN ROOM	61.6 M ²
RECEPTION	82.7 M ²
SEMI BASMENT	1364.0 M ²

1st Floor

2 BEDROOM	68.0 M ²
2 BEDROOM	68.2 M ²
2 BEDROOM	68.0 M ²
2 BEDROOM	68.2 M ²
2 BEDROOM	66.5 M ²
2 BEDROOM	68.3 M ²
2 BEDROOM	62.8 M ²
2 BEDROOM	62.8 M ²
2 BEDROOM	69.6 M ²
2 BEDROOM	66.5 M ²
2 BEDROOM	68.3 M ²
2 BEDROOM	62.8 M ²
2 BEDROOM	62.8 M ²
2 BEDROOM	69.6 M ²
STUDIO	31.2 M ²
STUDIO	31.2 M ²
STUDIO	31.2 M ²
STUDIO	31.2 M ²
STUDIO	31.2 M ²
STUDIO	31.2 M ²
STUDIO	31.2 M ²

Ground floor

2 BEDROOM	68.0 M ²
2 BEDROOM	68.2 M ²
2 BEDROOM	68.0 M ²
2 BEDROOM	68.2 M ²
2 BEDROOM	66.5 M ²
2 BEDROOM	68.3 M ²
2 BEDROOM	62.8 M ²
2 BEDROOM	62.8 M ²
2 BEDROOM	69.6 M ²
2 BEDROOM	66.5 M ²
2 BEDROOM	68.3 M ²
2 BEDROOM	62.8 M ²
2 BEDROOM	62.8 M ²
2 BEDROOM	69.6 M ²
STUDIO	31.2 M ²
STUDIO	31.2 M ²
STUDIO	31.2 M ²
STUDIO	31.2 M ²
STUDIO	31.2 M ²
STUDIO	31.2 M ²

AREA SCHEDULE...

NAME	AREA
------	------

2nd floor

2 BEDROOM	68.0 M ²
2 BEDROOM	68.2 M ²
2 BEDROOM	68.0 M ²
2 BEDROOM	68.2 M ²
2 BEDROOM	66.5 M ²
2 BEDROOM	68.3 M ²
2 BEDROOM	62.8 M ²
2 BEDROOM	62.8 M ²
2 BEDROOM	69.6 M ²
2 BEDROOM	66.5 M ²
2 BEDROOM	68.3 M ²
2 BEDROOM	62.8 M ²
2 BEDROOM	62.8 M ²
2 BEDROOM	69.6 M ²
STUDIO	31.2 M ²
STUDIO	31.2 M ²
STUDIO	31.2 M ²
STUDIO	31.2 M ²
STUDIO	31.2 M ²
STUDIO	31.2 M ²

3rd floor

2 BEDROOM	68.0 M ²
2 BEDROOM	68.2 M ²
2 BEDROOM	68.0 M ²
2 BEDROOM	68.2 M ²
2 BEDROOM	66.5 M ²
2 BEDROOM	68.3 M ²
2 BEDROOM	62.8 M ²
2 BEDROOM	62.8 M ²
2 BEDROOM	69.6 M ²
2 BEDROOM	66.5 M ²
2 BEDROOM	68.3 M ²
2 BEDROOM	62.8 M ²
2 BEDROOM	62.8 M ²
2 BEDROOM	69.6 M ²
STUDIO	31.2 M ²
STUDIO	31.2 M ²
STUDIO	31.2 M ²
STUDIO	31.2 M ²
STUDIO	31.2 M ²
STUDIO	31.2 M ²

SILVERSTONE SDP
ERF 26398



waynemichaeldesign
[architecture]

082 404 0363 + wayne@waynemichael.co.za + www.waynemichael.co.za

