



Ground Floor Area :75m²




MIASCOPE
CONSTRUCTION




ARCHNIFICENT WORKS

Cell : 0781942290 Email : tumis@live.co.za


PROJECT	Proposed New House		
TITLE	75sqm		
CLIENT	MiaScope		
DRAWN BY	CHECKED BY	DATE	09/06/23
Tumi	TS		
SCALE (@ A1)	PROJECT NUMBER		
1 : 100	Project Number		
DRAWING NUMBER			REV
A101			

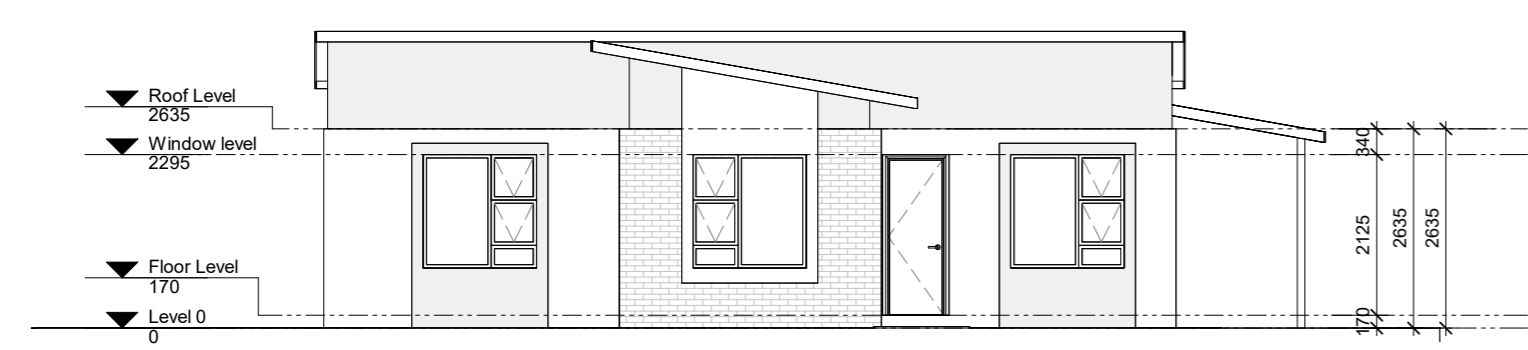


2 Street Elevation
1 : 100

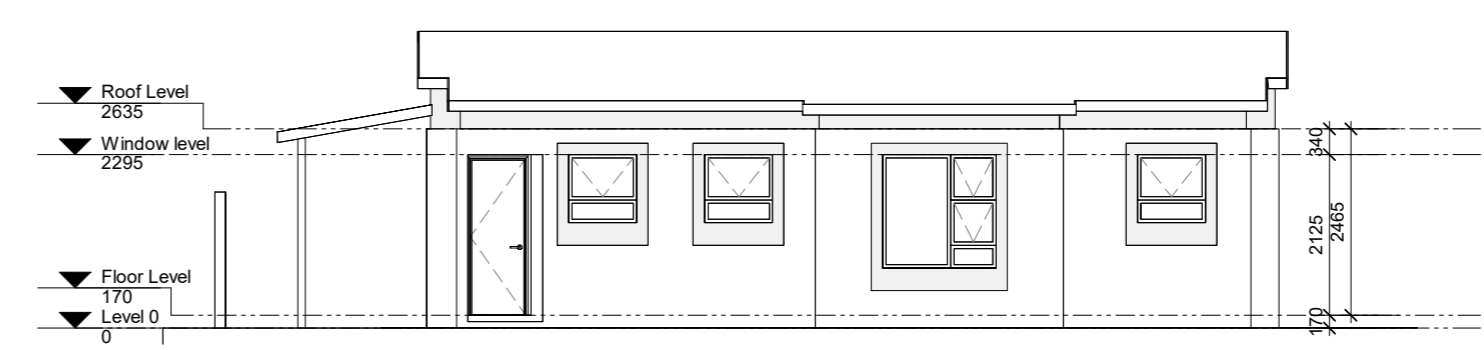


5 Back Elevation
1 : 100

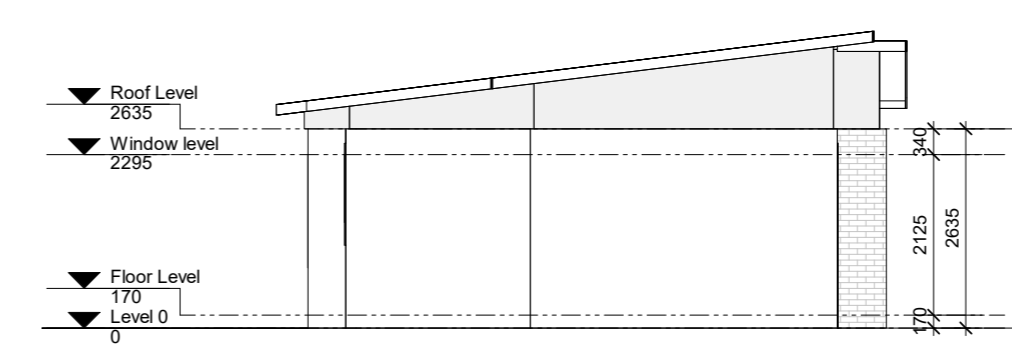

4 Side 2 Elevation
1 : 100

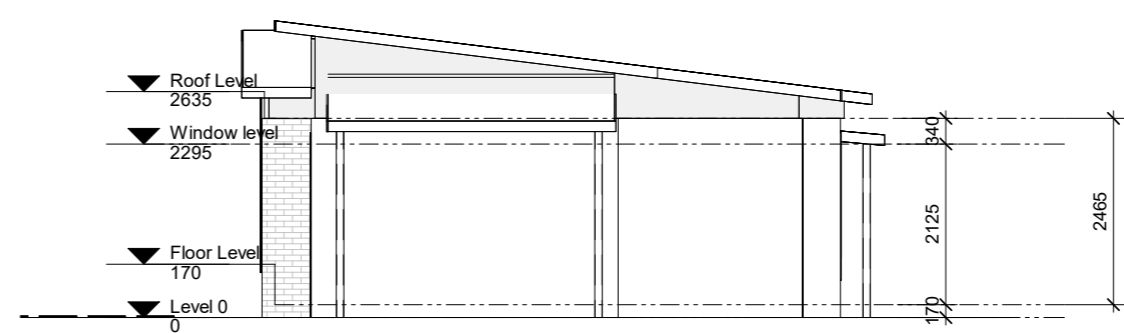

3 Side 1 Elevation
1 : 100

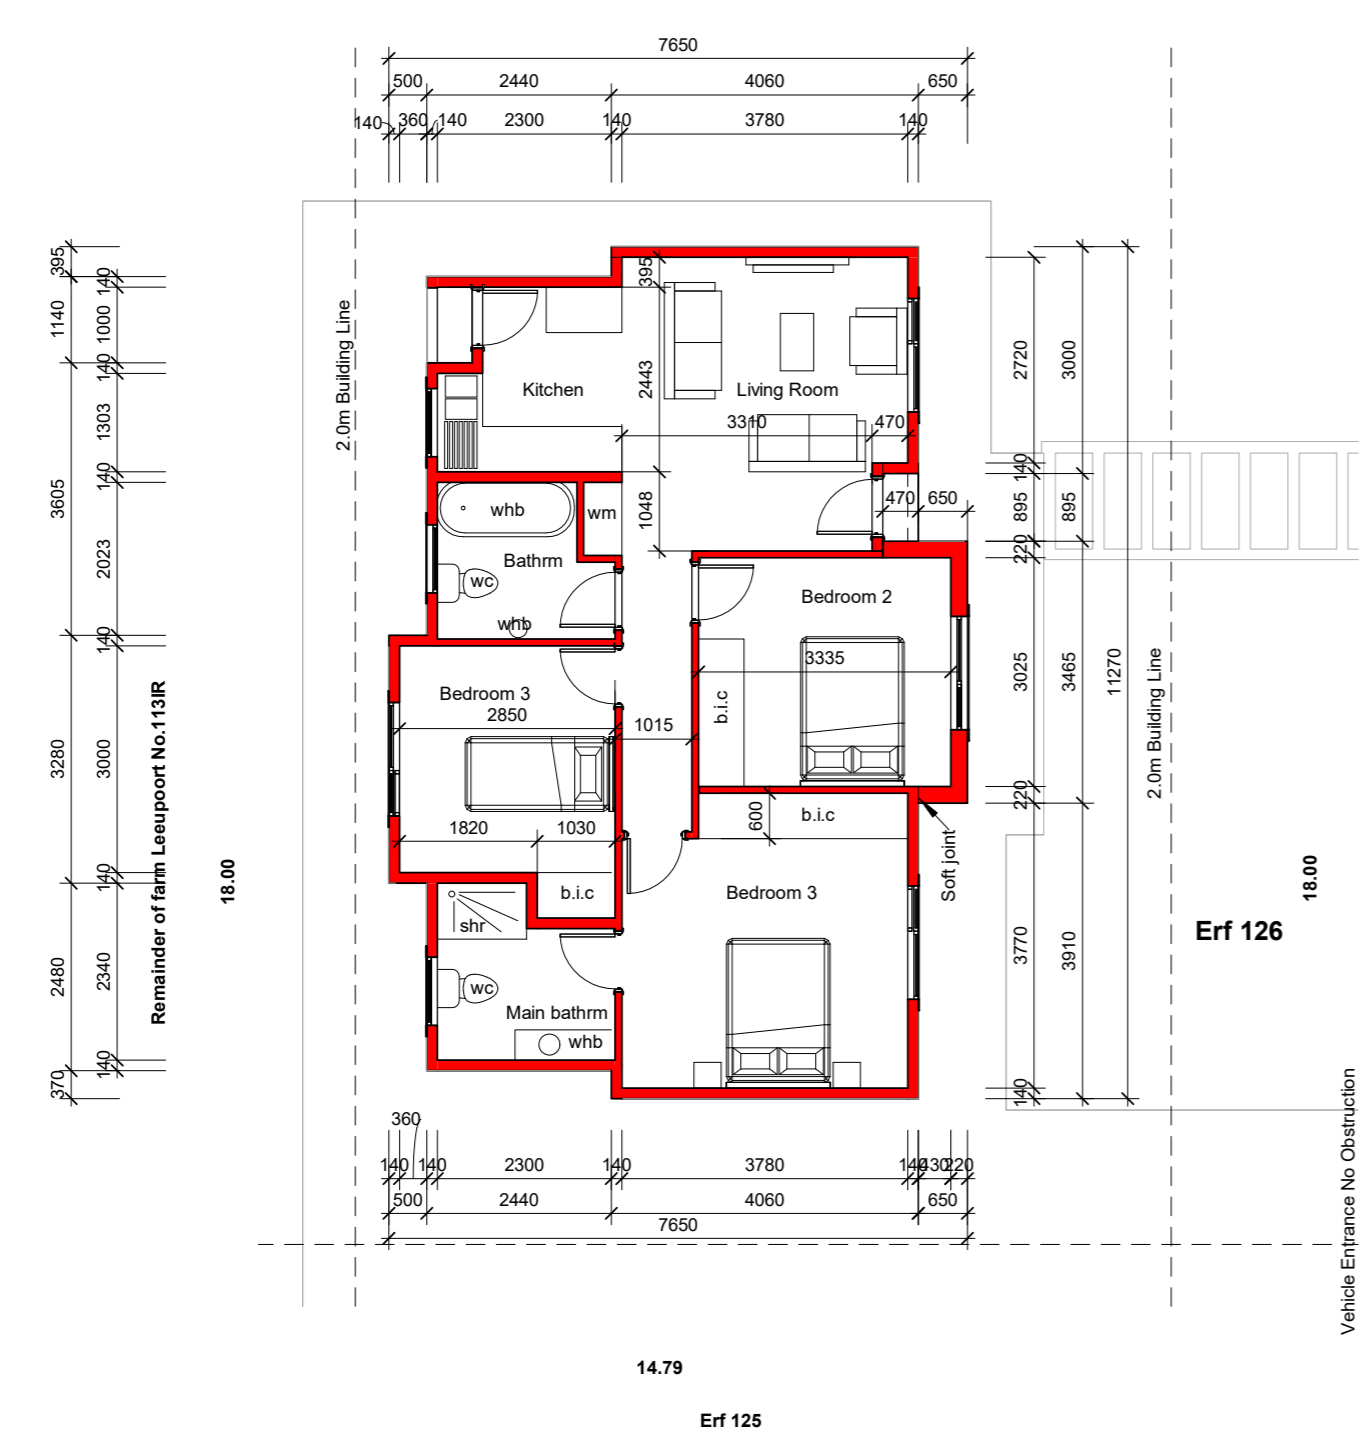

1 Level 0
1 : 100