



Ground Floor Area :75m<sup>2</sup>  
 Covered Patio : 6m<sup>2</sup>  
 Total Area :81m<sup>2</sup>




**MIASCOPE**  
 CONSTRUCTION




**ARCHNIFICENT WORKS**

Cell : 0781942290 Email : tumis@ive.co.za


PROJECT	Proposed New House		
TITLE	81sqm		
CLIENT	MiaScope		
DRAWN BY	CHECKED BY	DATE	09/06/23
Tumi	TS		
SCALE (@ A1)	PROJECT NUMBER		
1 : 100	Project Number		
DRAWING NUMBER			REV
A101			

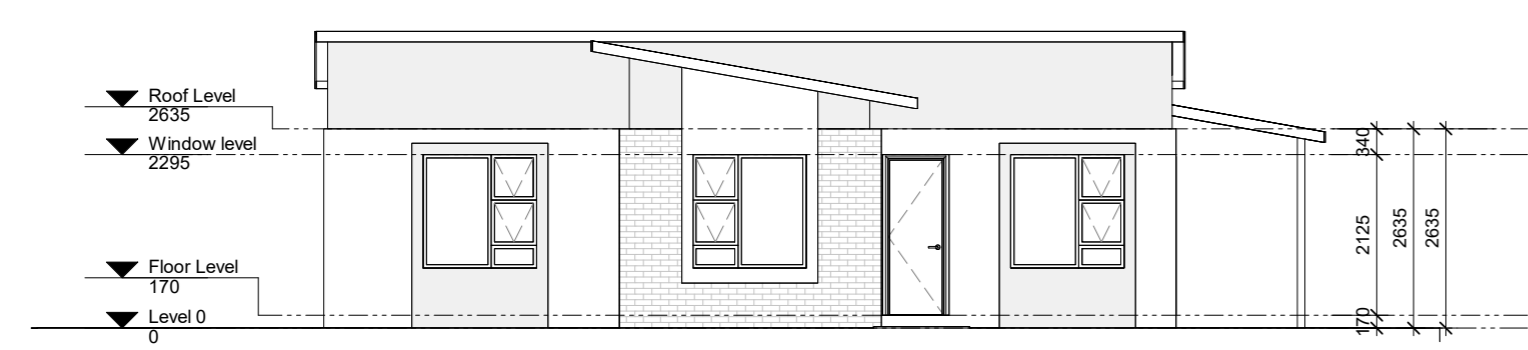


**2 Street Elevation**  
 1 : 100

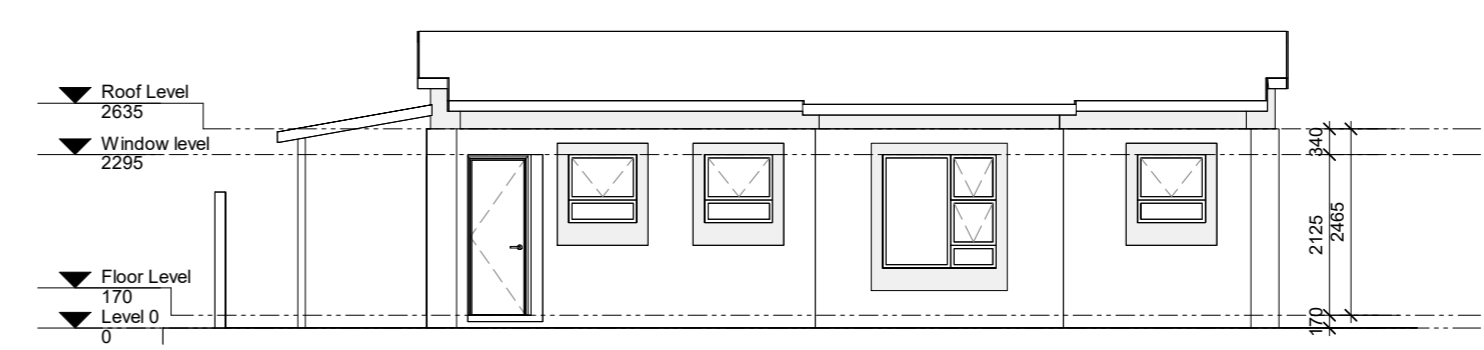


**5 Back Elevation**  
 1 : 100

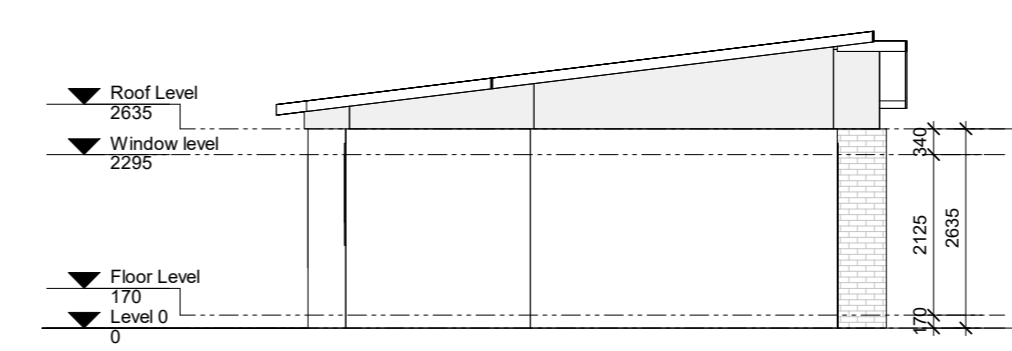

**4 Side 2 Elevation**  
 1 : 100

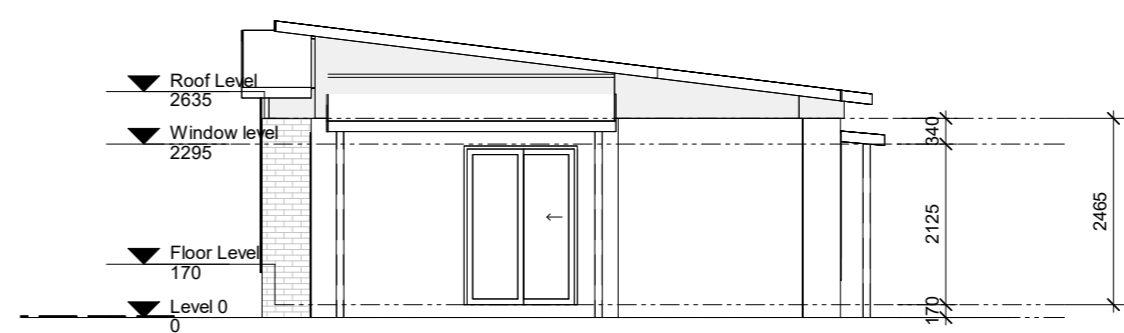

**3 Side 1 Elevation**  
 1 : 100

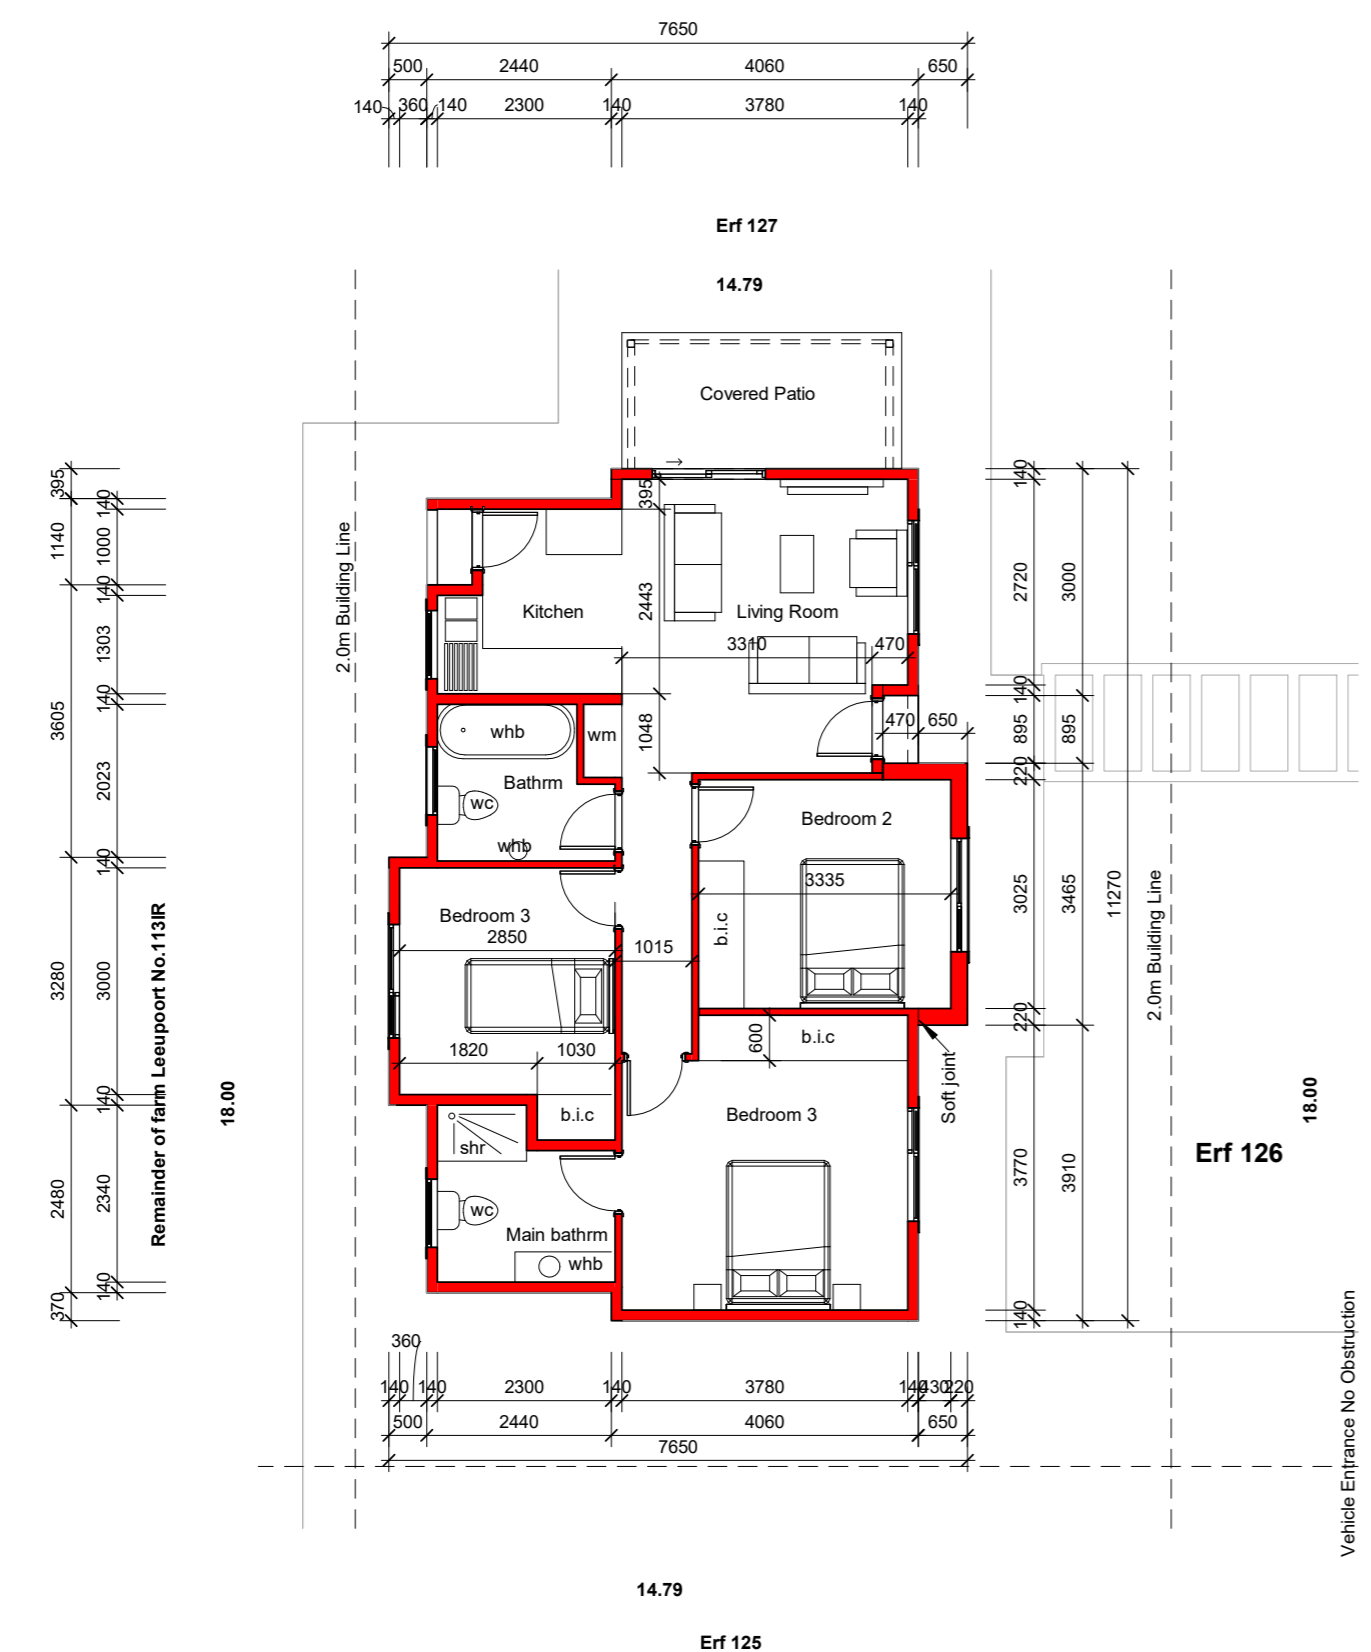

**1 Level 0**  
 1 : 100