




NORTH ELEVATION
SCALE 1:50



EAST ELEVATION
SCALE 1:50

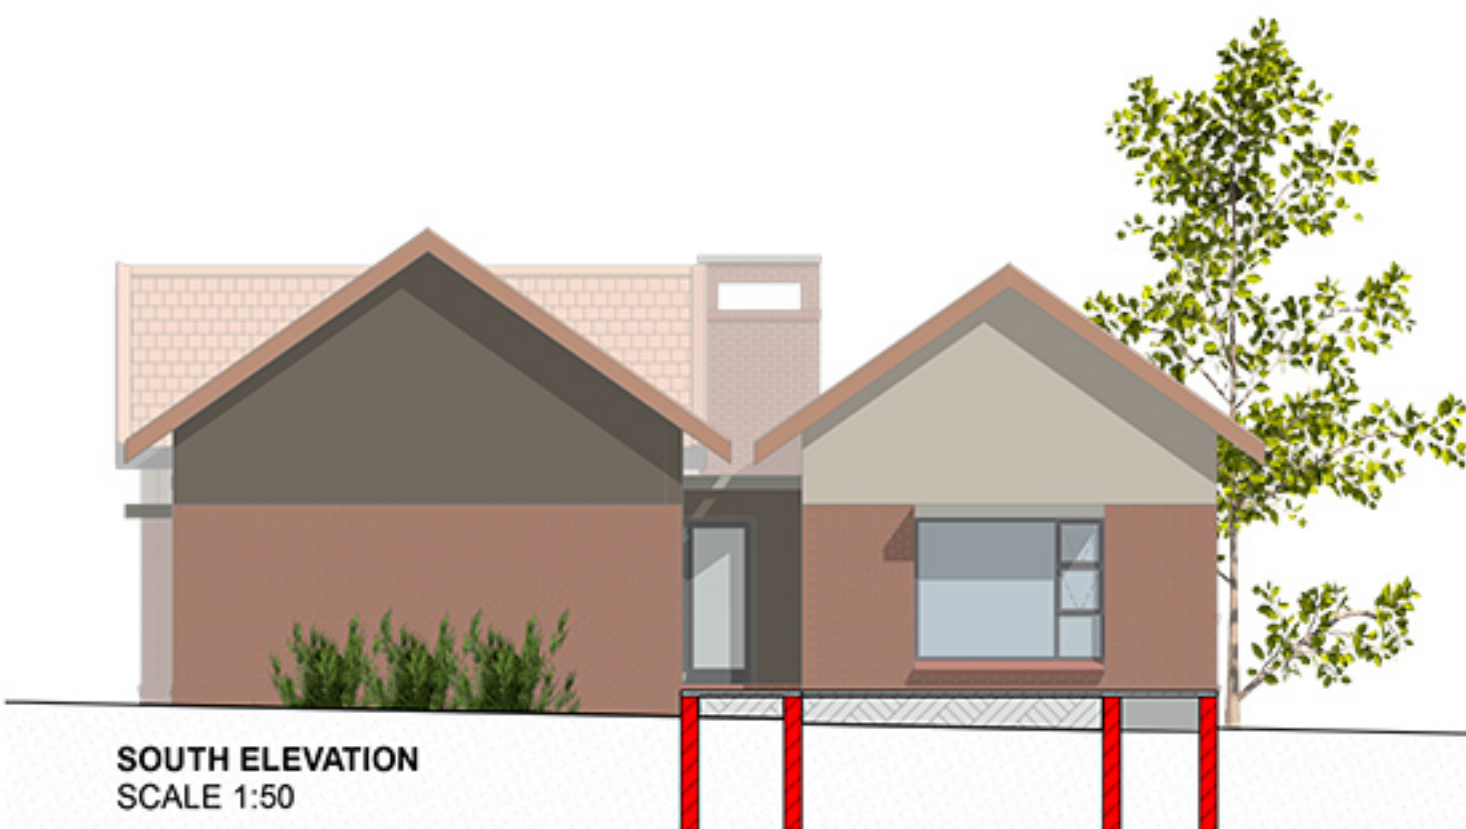

SOUTH ELEVATION
SCALE 1:50



WEST ELEVATION
SCALE 1:50



ENTRANCE AND PARKING



NORTH WEST ELEVATION



NORTH EAST ELEVATION



LIVING ROOM



LIVING ROOM



DINING / KITCHEN




OPEN PLAN




MAIN BEDROOM




MAIN BEDROOM

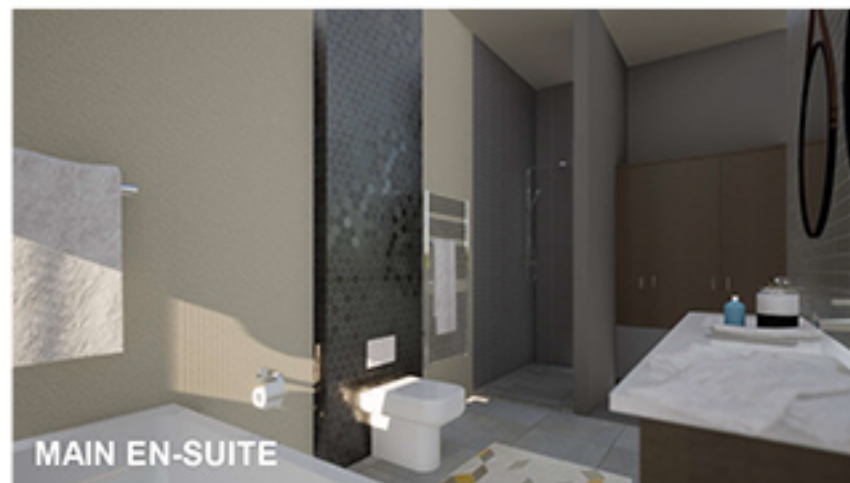


MAIN EN-SUITE

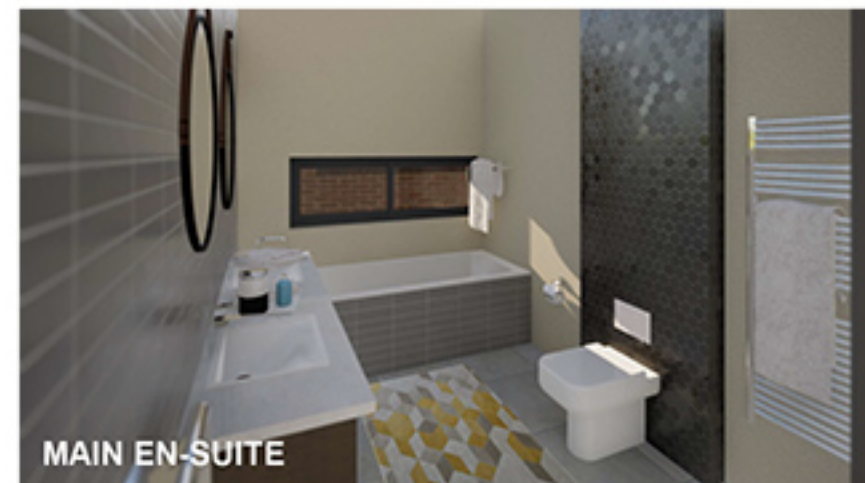

MAIN EN-SUITE

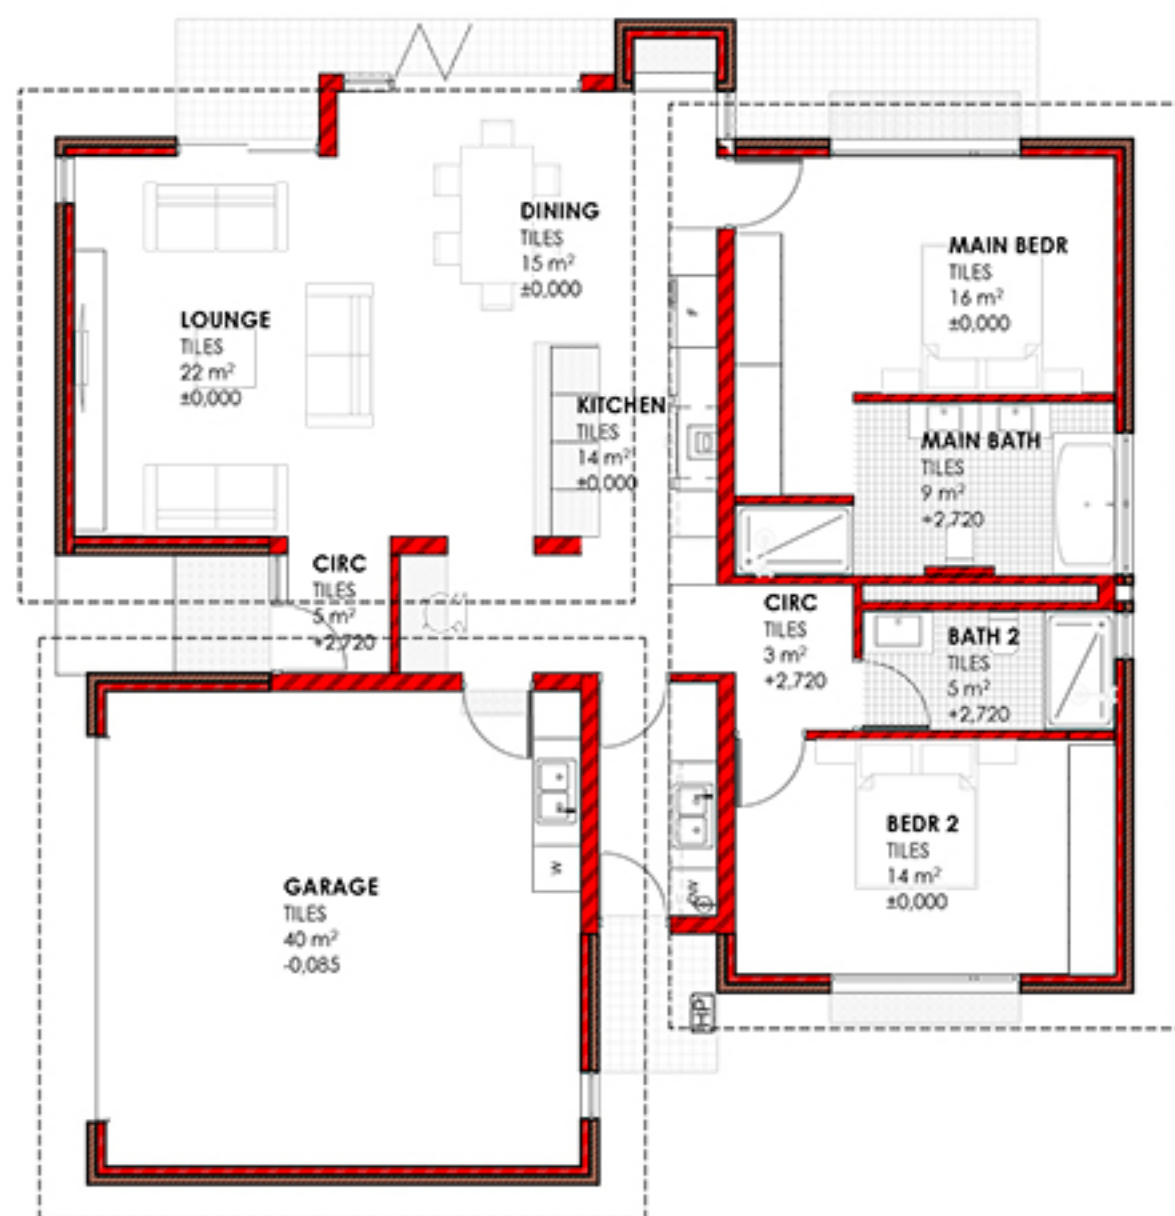

200 x 200mm TUSCAN
COBBLE ACCORDING TO
ESTATE GUIDELINES

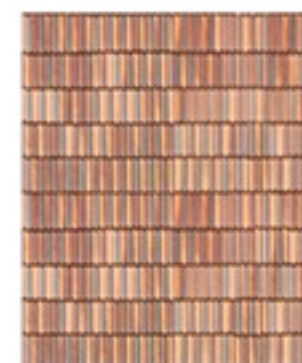

COVERLAND ELITE
FARMHOUSE RED
CONCRETE TILES



OFF SHUTTER CONCRETE
FINISHES



NATURAL COLOUR
SCHEME CERAMIC TILES




COROBRIK FIRELIGHT
TRAVERTINE FBX



DOLORITE FIELDSTONE
CLADDING



CASTLEWOOD
CANYON

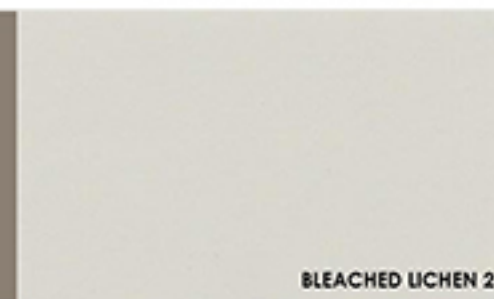

BLEACHED LICHEN 2

DULUX PAINT COLOUR SCHEME FOR
EXTERIOR WALLS