



50m²

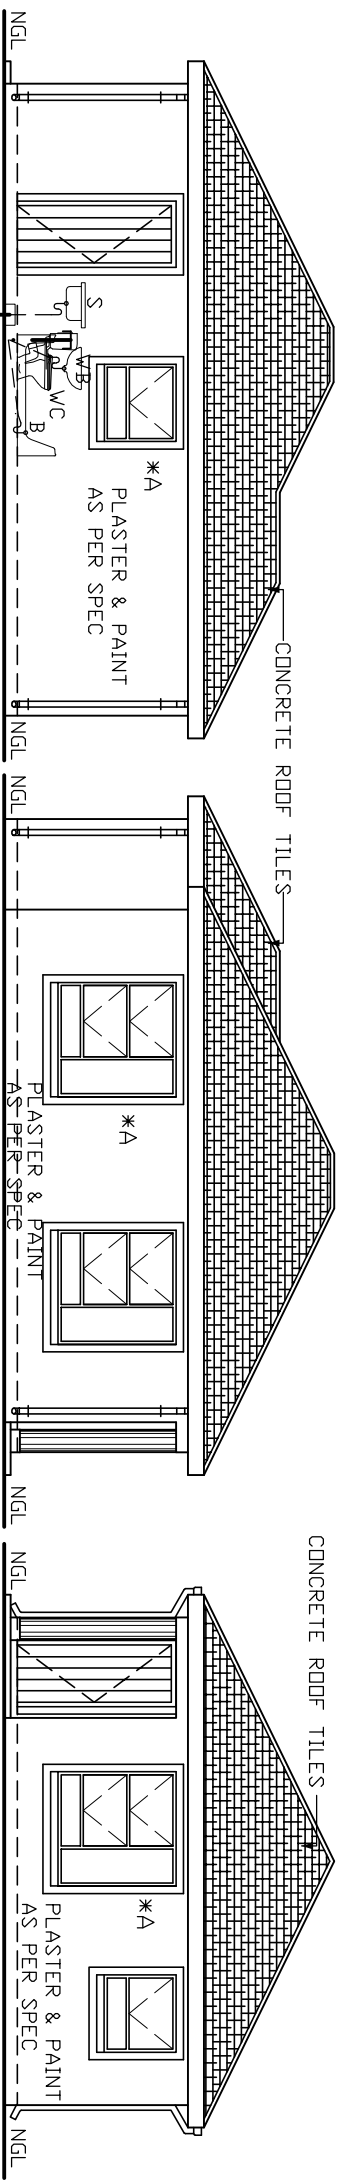

ELEVATION SCALE 1:100


ELEVATION SCALE 1:100

ELEVATION SCALE 1:100

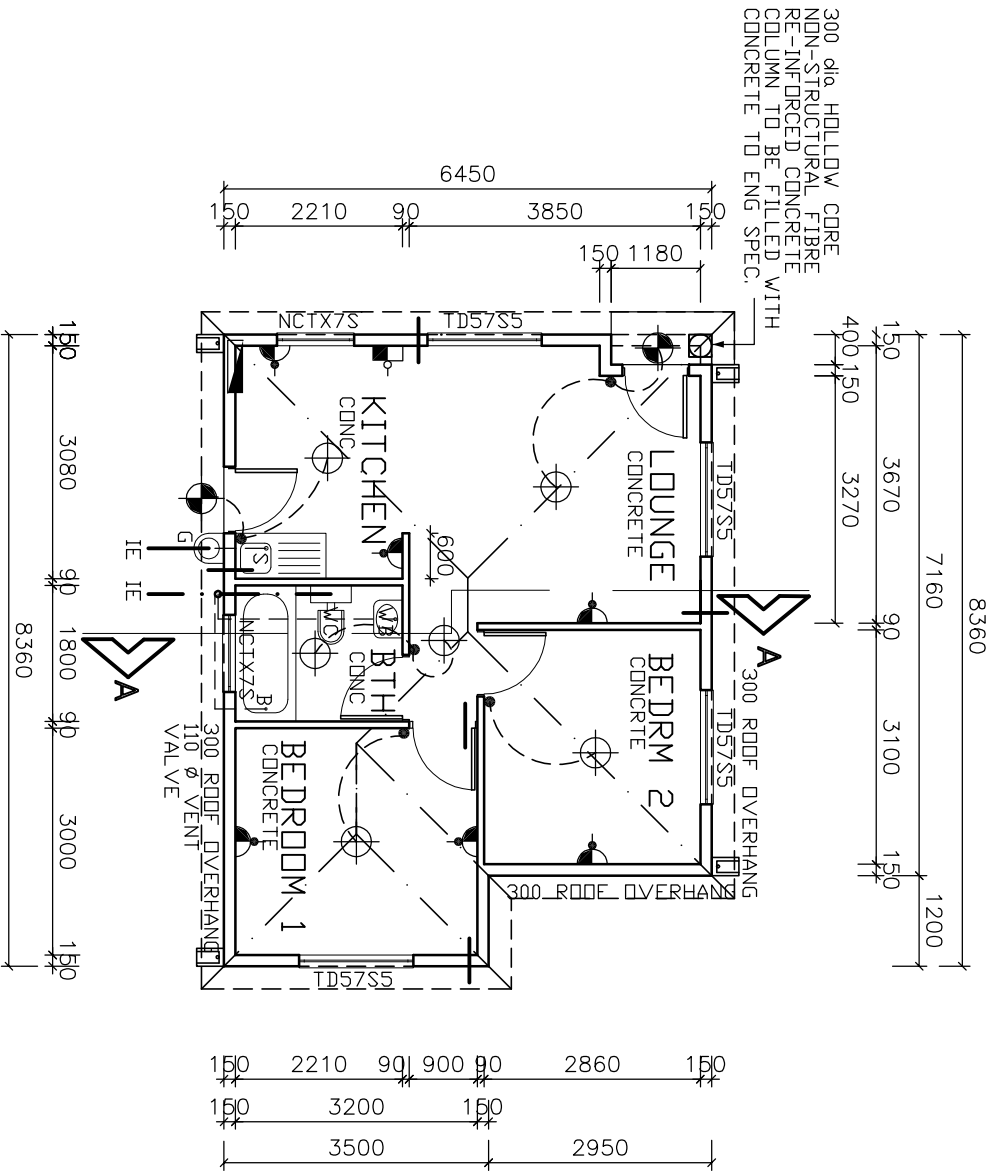

PLAN SCALE 1:100

*A PLASTER BANDS AROUND
WINDOWS AND DOORS
AS PER SPEC

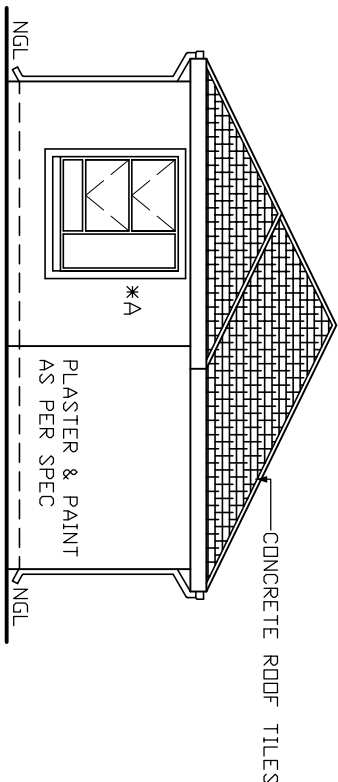

ELEVATION SCALE 1:100