


60m²

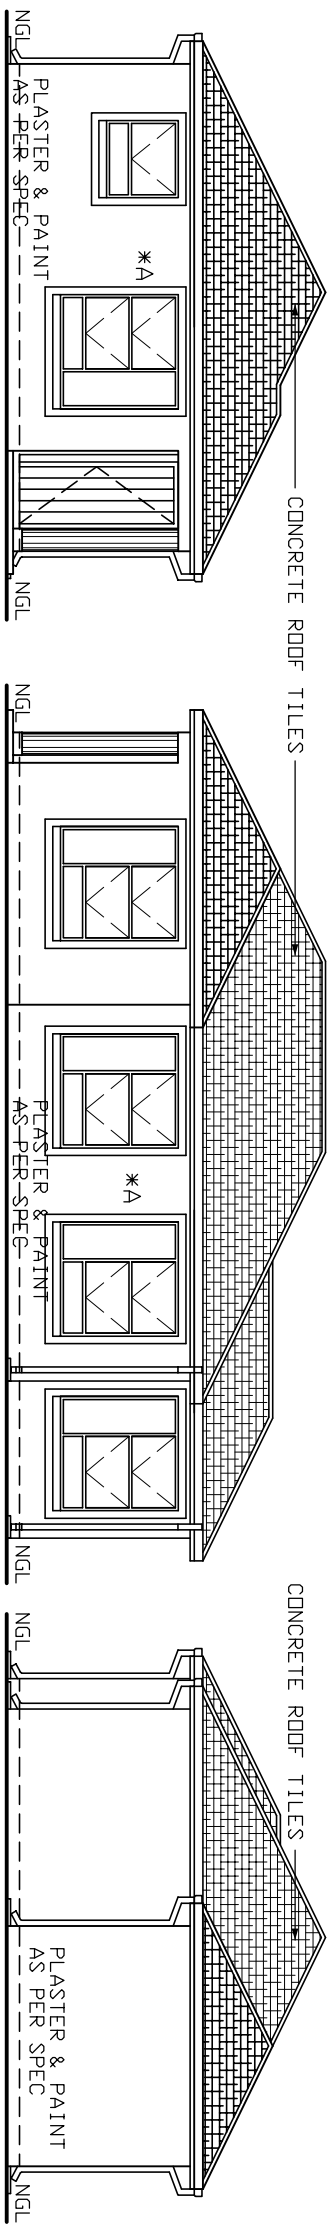


ELEVATION 1:100

ELEVATION 1:100

ELEVATION 1:100

*A PLASTER BANDS AROUND
WINDOWS AND DOORS
AS PER SPEC

300 dia. HOLLOW CORE
NON-STRUCTURAL FIBRE
RE-INFORCED CONCRETE
COLUMN TO BE FILLED WITH
CONCRETE TO ENG SPEC.

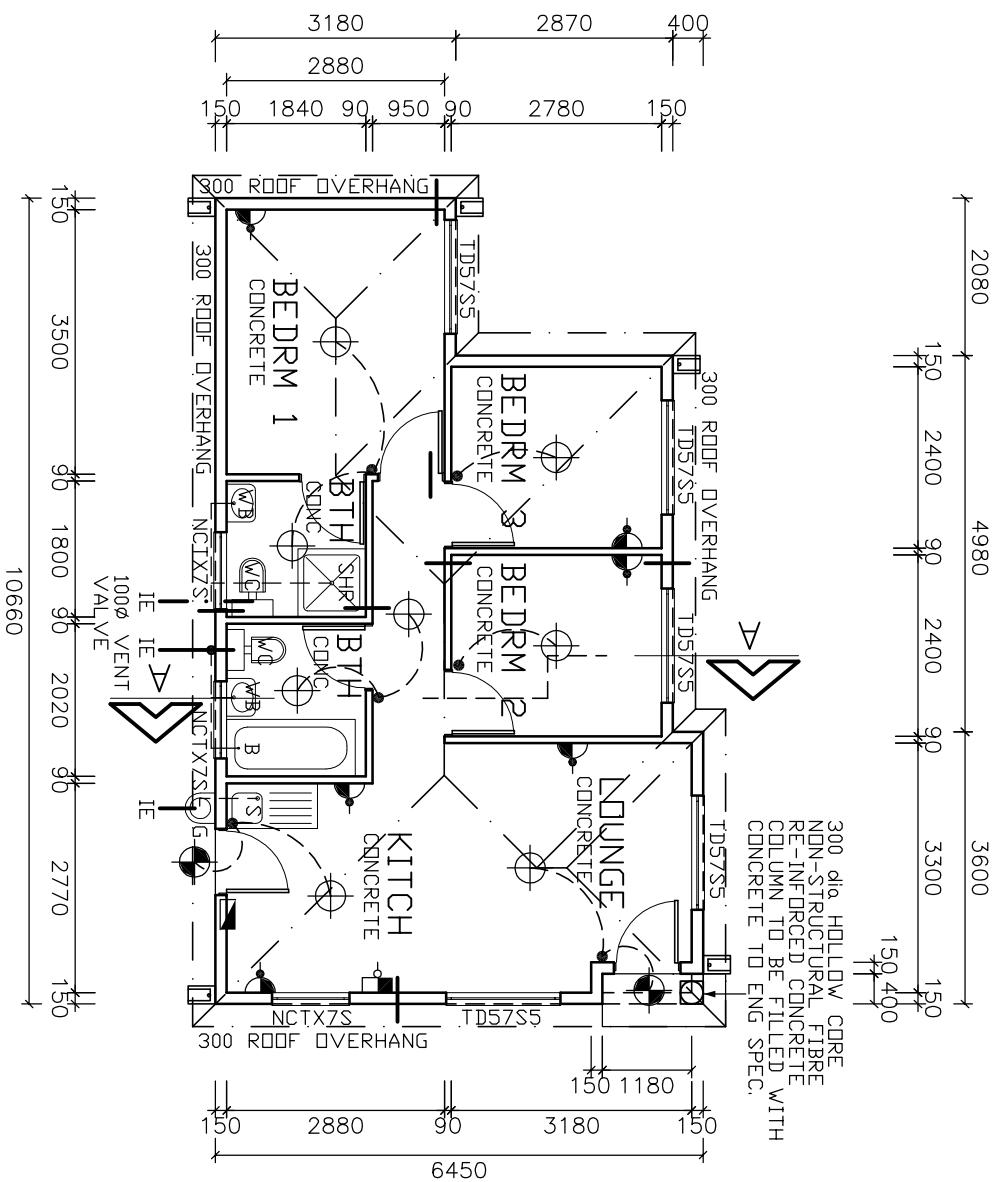

PLAN SCALE 1:100

ELEVATION 1:100

