


| Area Schedule - TYPE A | |
|------------------------|-----------------------------|
| Name | Area |
| DWELLING | 216.93 m ² |
| GARAGE | 47.38 m ² |
| ENCLOSED PATIO | 25.99 m ² |
| COVERED ENTRANCE | 3.75 m ² |
| Total Area | 294.05 m² |



| | |
|------|------------------|
| 5945 | Roof Apex |
| 2890 | Wallplate |
| 0 | L0_Ground Storey |

FRONT ELEVATION

1 : 200

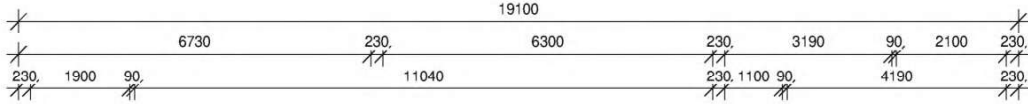

GROUND STOREY PLAN

1 : 100





| Area Schedule - TYPE A1 | |
|-------------------------|-----------------------|
| Name | Area |
| DWELLING | 216.93 m ² |
| GARAGE | 47.38 m ² |
| COVERED PATIO | 25.99 m ² |
| COVERED ENTRANCE | 3.75 m ² |
| Total Area | 294.05 m ² |



| | |
|------|------------------|
| 5900 | Roof Apex |
| 2890 | Wallplate |
| 0 | L0_Ground Storey |

FRONT ELEVATION

1 : 200

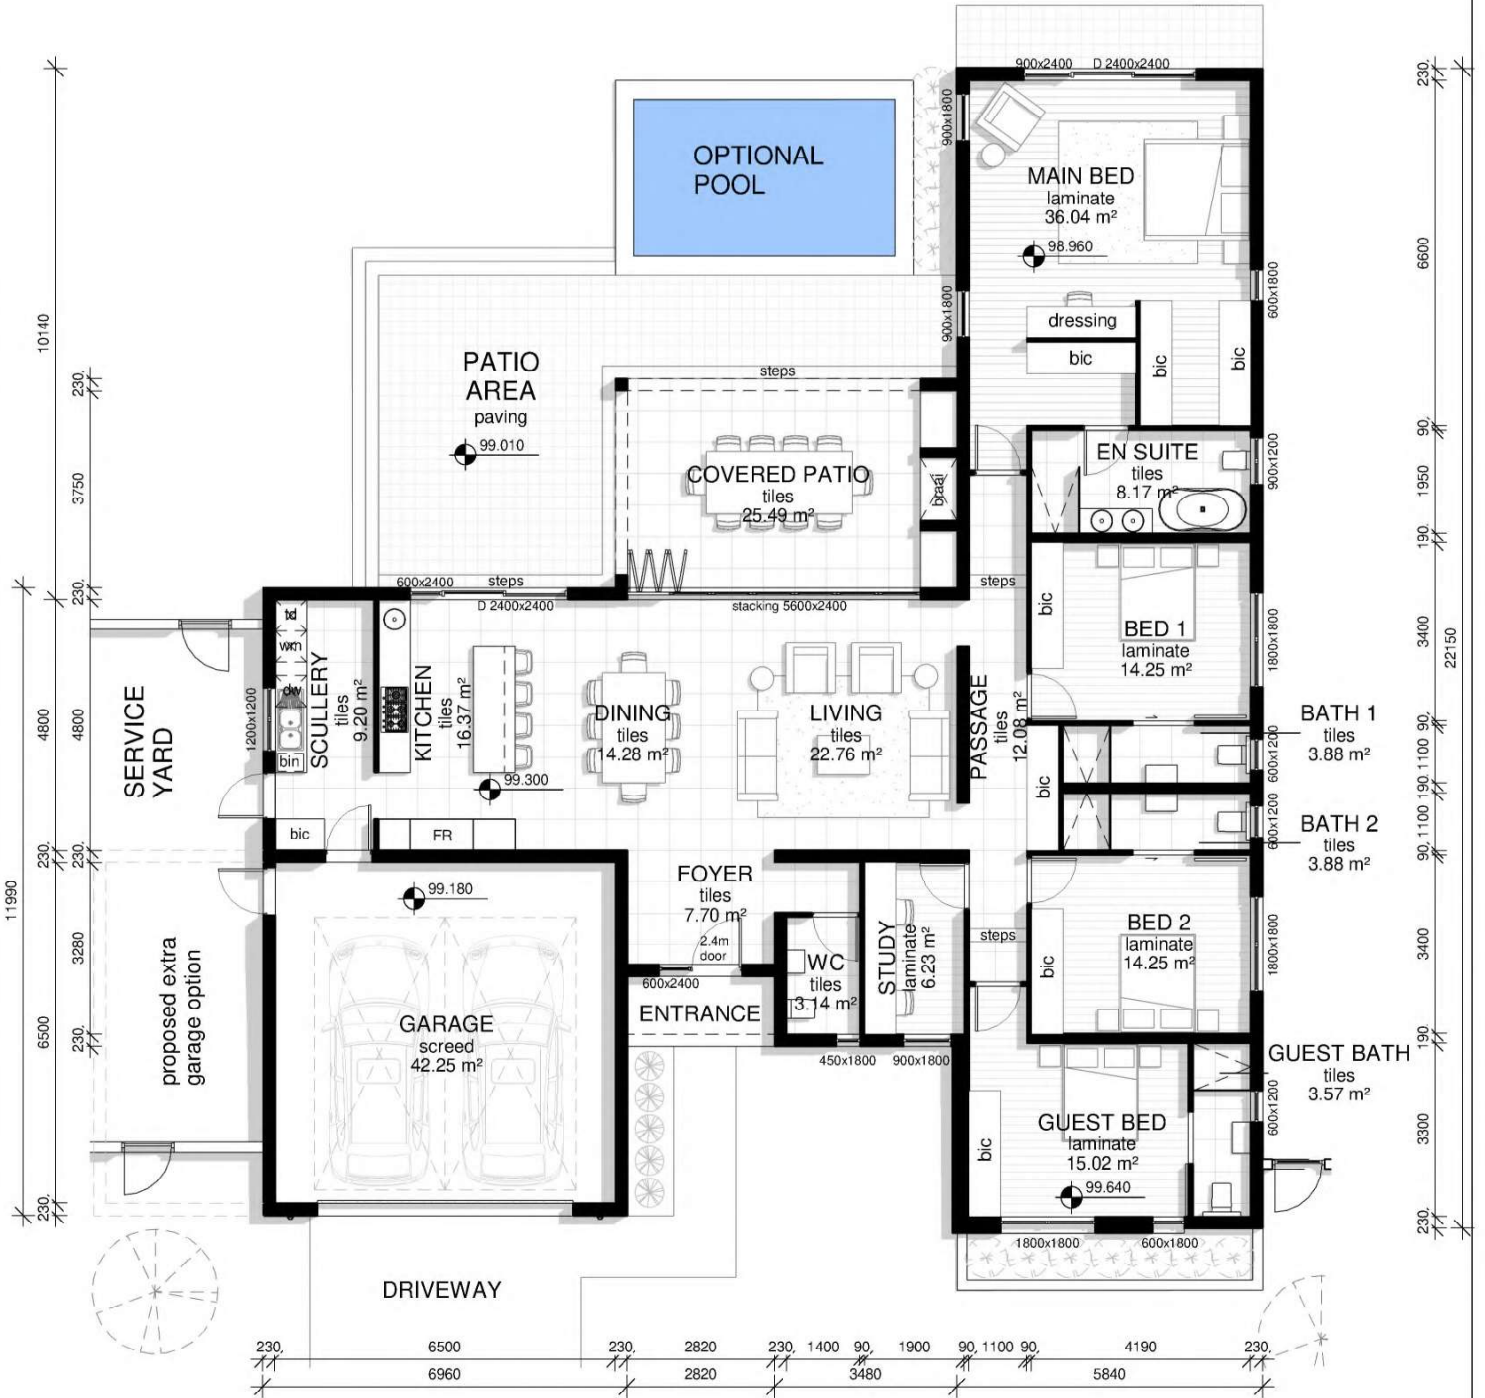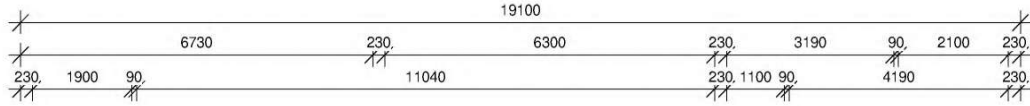

GROUND STOREY PLAN

1 : 100

