


Area Schedule - TYPE B	
Name	Area
DWELLING	184.72 m ²
GARAGE	47.27 m ²
ENCLOSED PATIO	24.34 m ²
COVERED ENTRANCE	5.60 m ²
Total Area	261.93 m²



FRONT ELEVATION

1 : 200

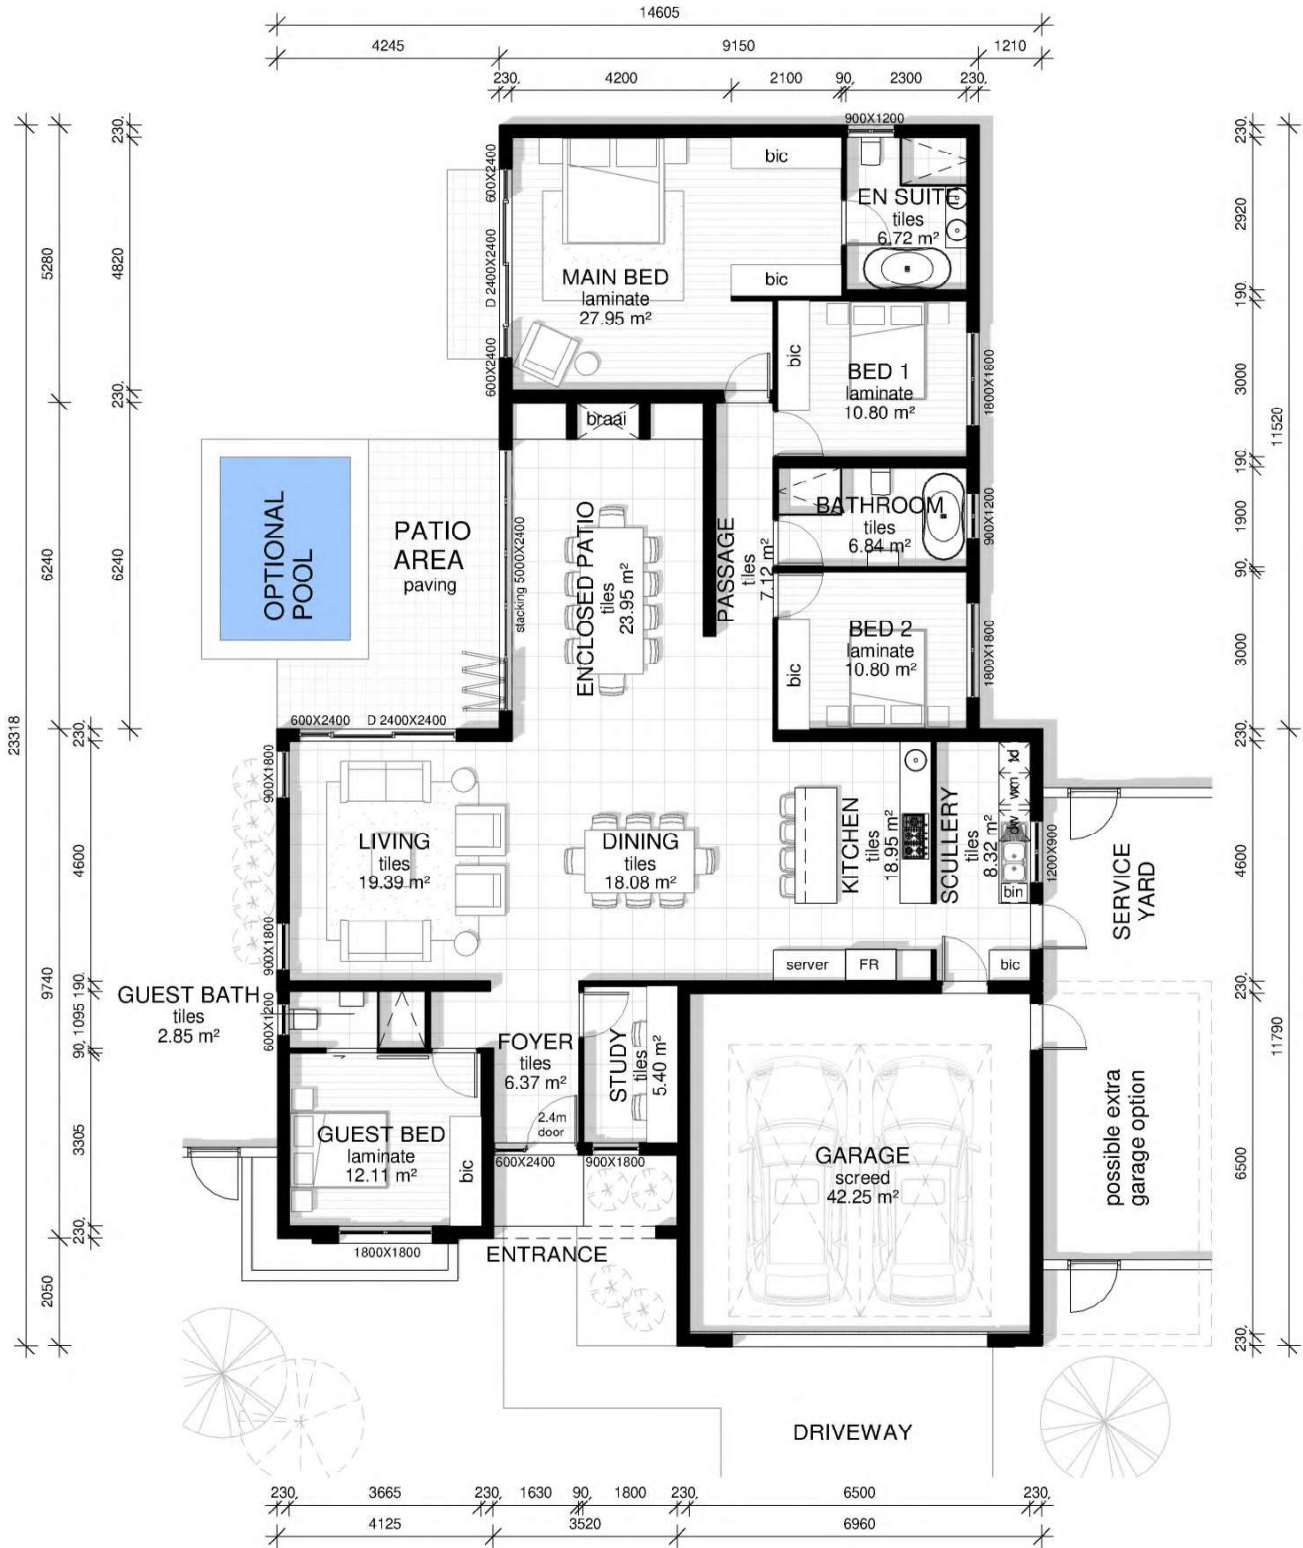

GROUND STOREY PLAN

1 : 100

ADDENDUM A1

Area Schedule	
Name	Area
DWELLING	184.72 m ²
GARAGE	47.27 m ²
ENCLOSED PATIO	24.34 m ²
COVERED ENTRANCE	5.60 m ²
Total Area	261.93 m²



FRONT ELEVATION

1 : 200



GROUND STOREY PLAN

1 : 100