



Area Schedule - TYPE C	
Name	Area
DWELLING	239.70 m <sup>2</sup>
GARAGE	47.41 m <sup>2</sup>
COVERED ENTRANCE	2.67 m <sup>2</sup>
<b>Total Area</b>	<b>289.78 m<sup>2</sup></b>

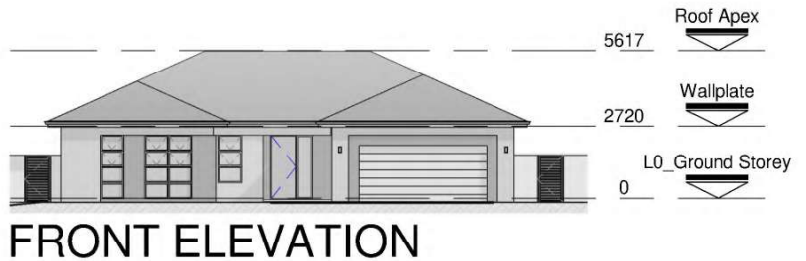

**FRONT ELEVATION**

1 : 200

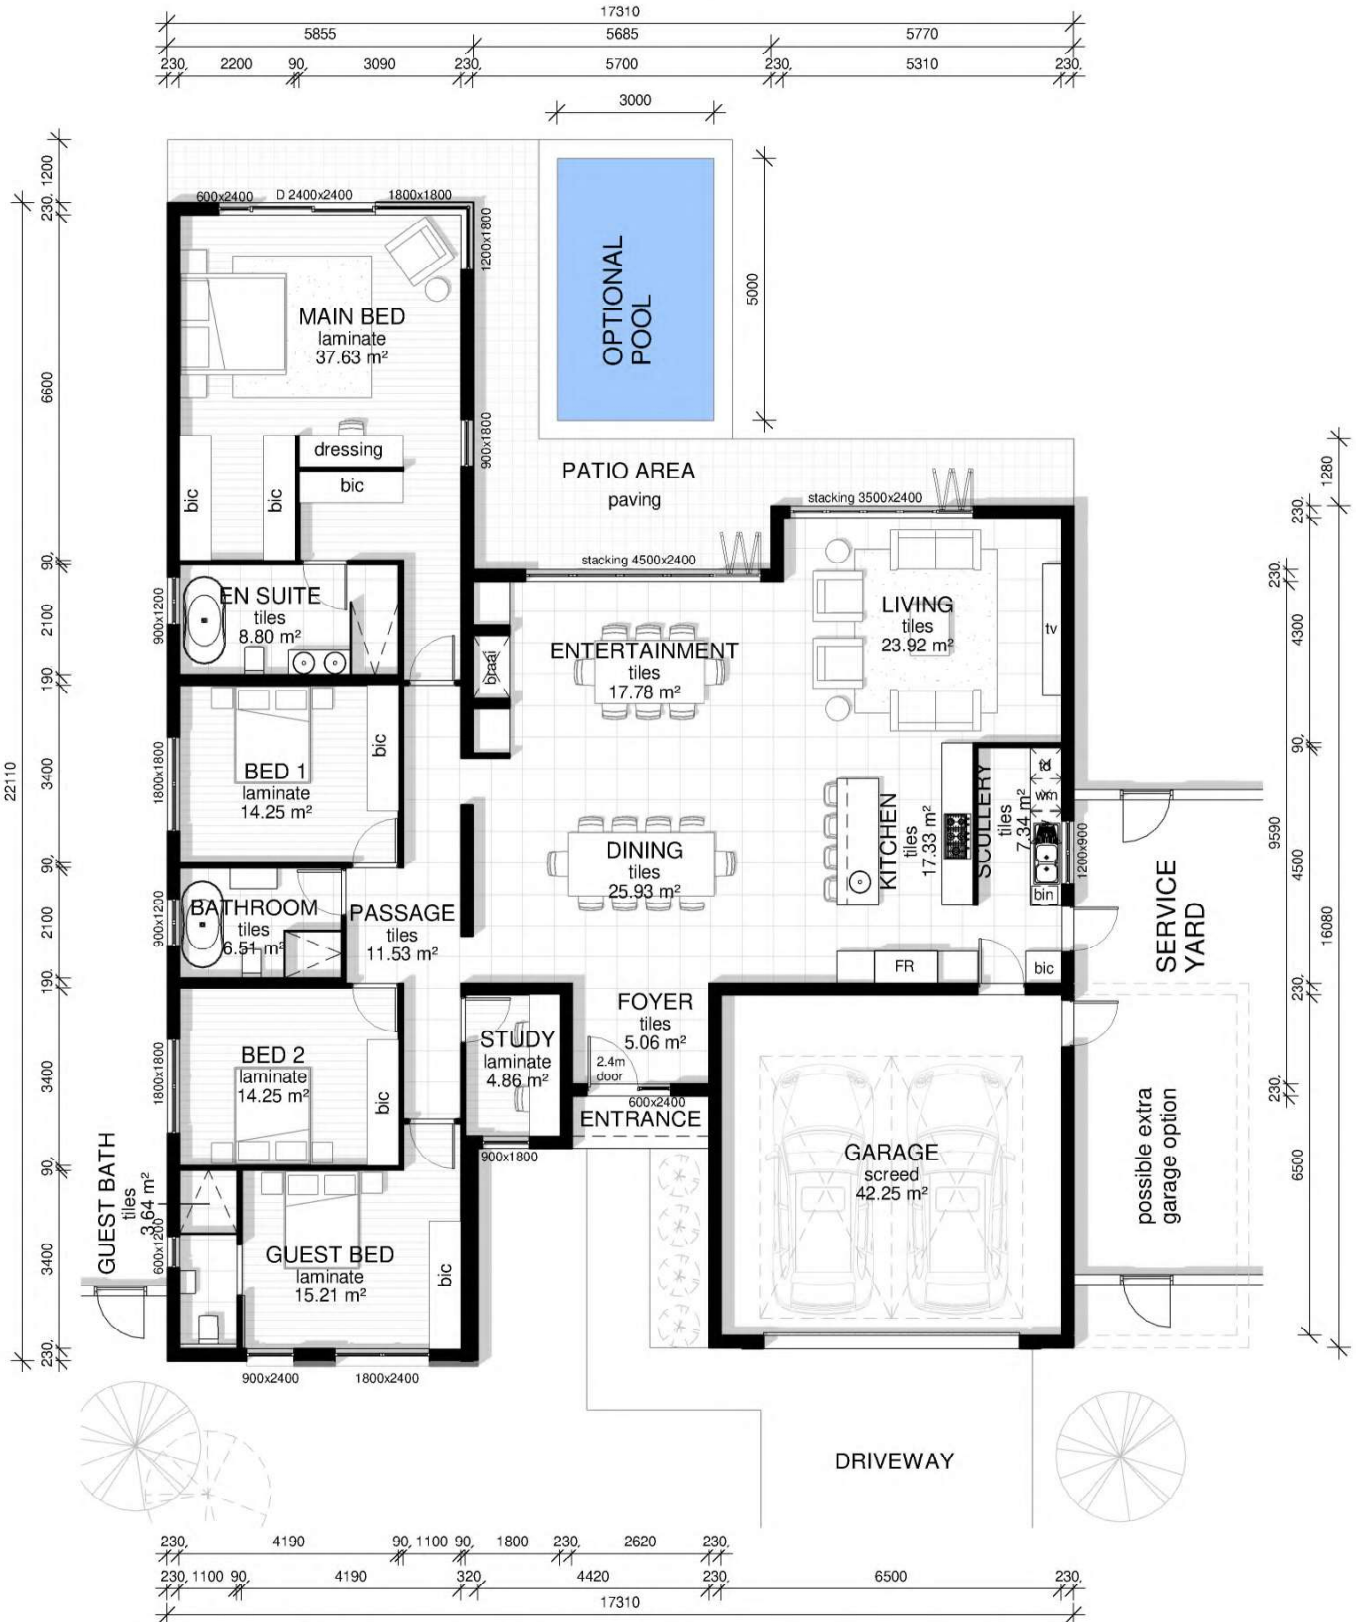

**GROUND STOREY PLAN**

1 : 100




Area Schedule - TYPE C1	
Name	Area
DWELLING	221.69 m <sup>2</sup>
GARAGE	47.41 m <sup>2</sup>
COVERED ENTRANCE	2.67 m <sup>2</sup>
COVERED PATIO	20.52 m <sup>2</sup>
Total Area	292.29 m <sup>2</sup>



FRONT ELEVATION

1 : 200

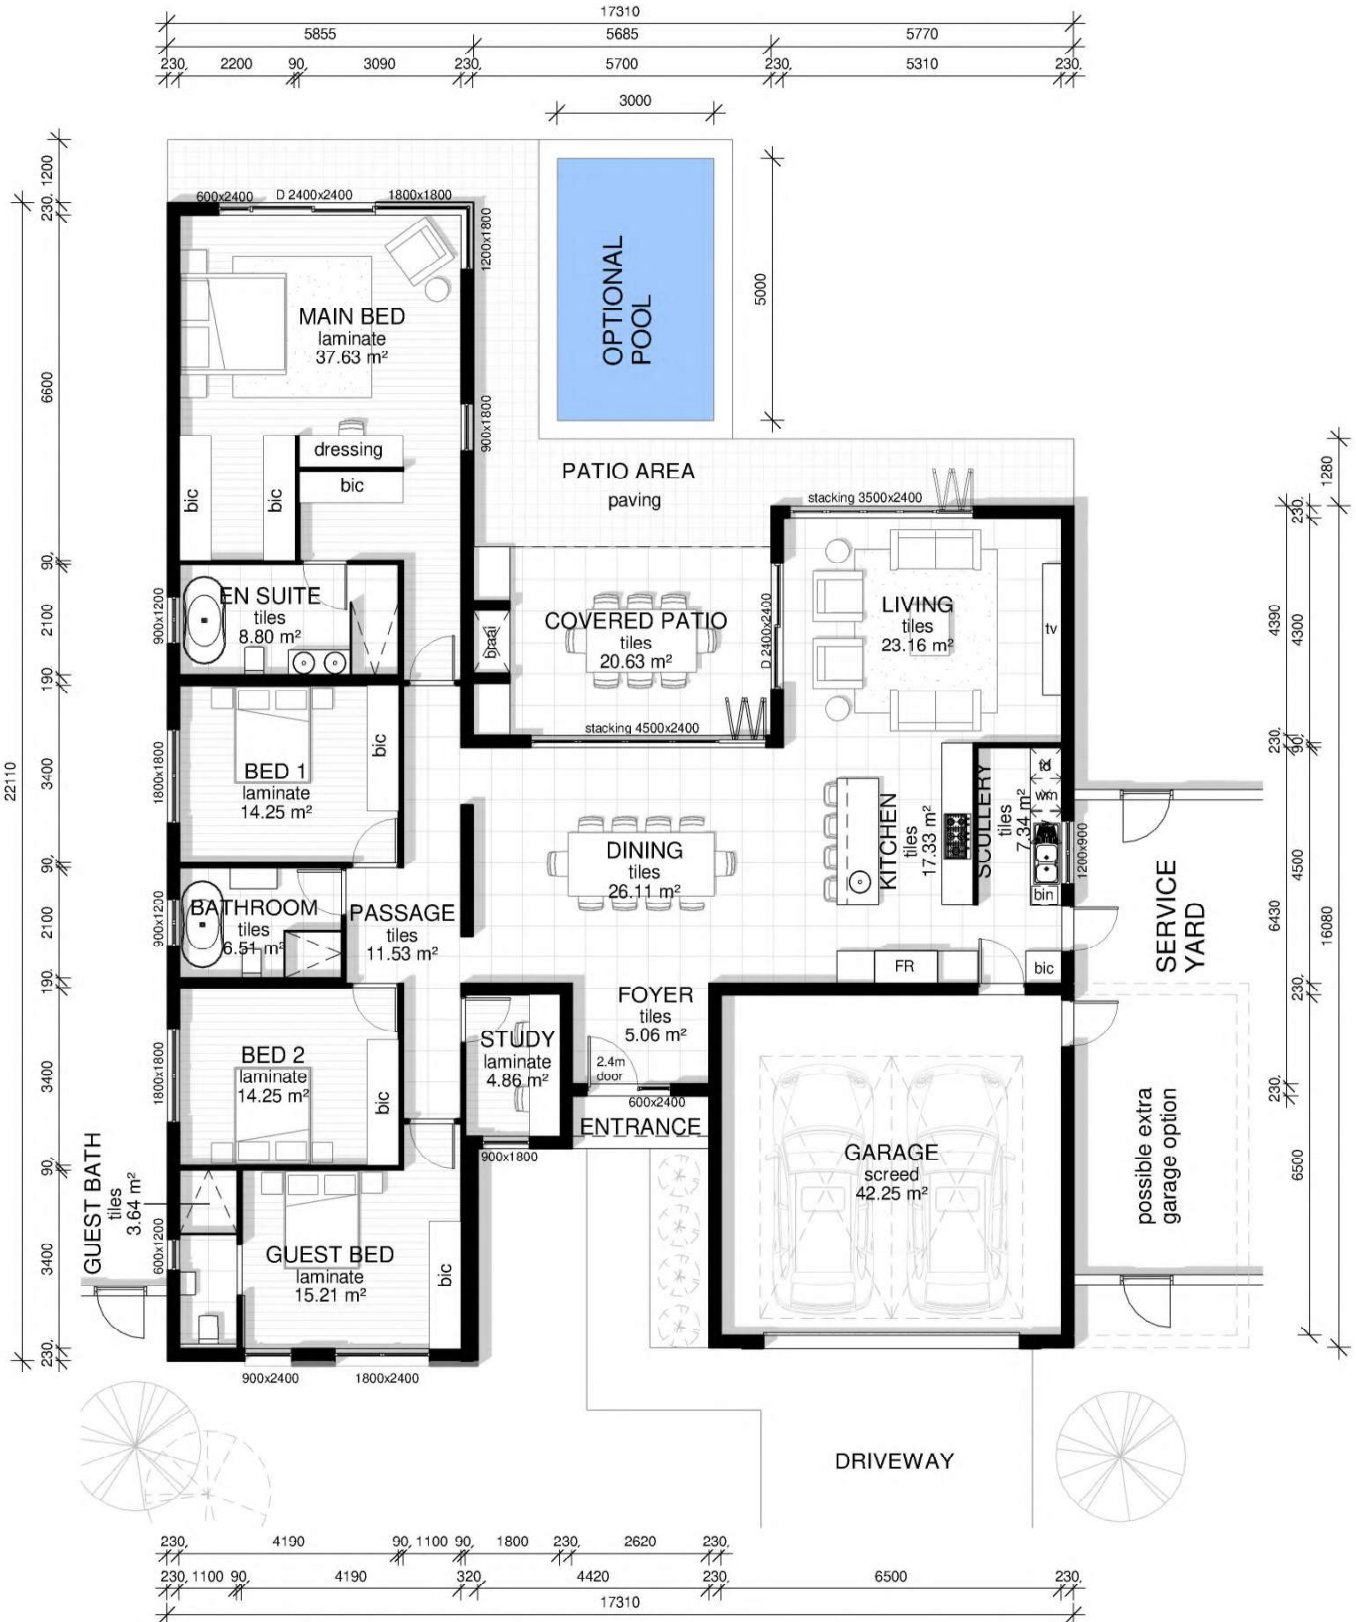

GROUND STOREY PLAN

1 : 100

