


Area Schedule - TYPE D	
Name	Area
DWELLING	161.05 m ²
GARAGE	47.11 m ²
ENCLOSED PATIO	21.64 m ²
COVERED ENTRANCE	3.46 m ²
Total Area	233.26 m²



FRONT ELEVATION
1 : 200

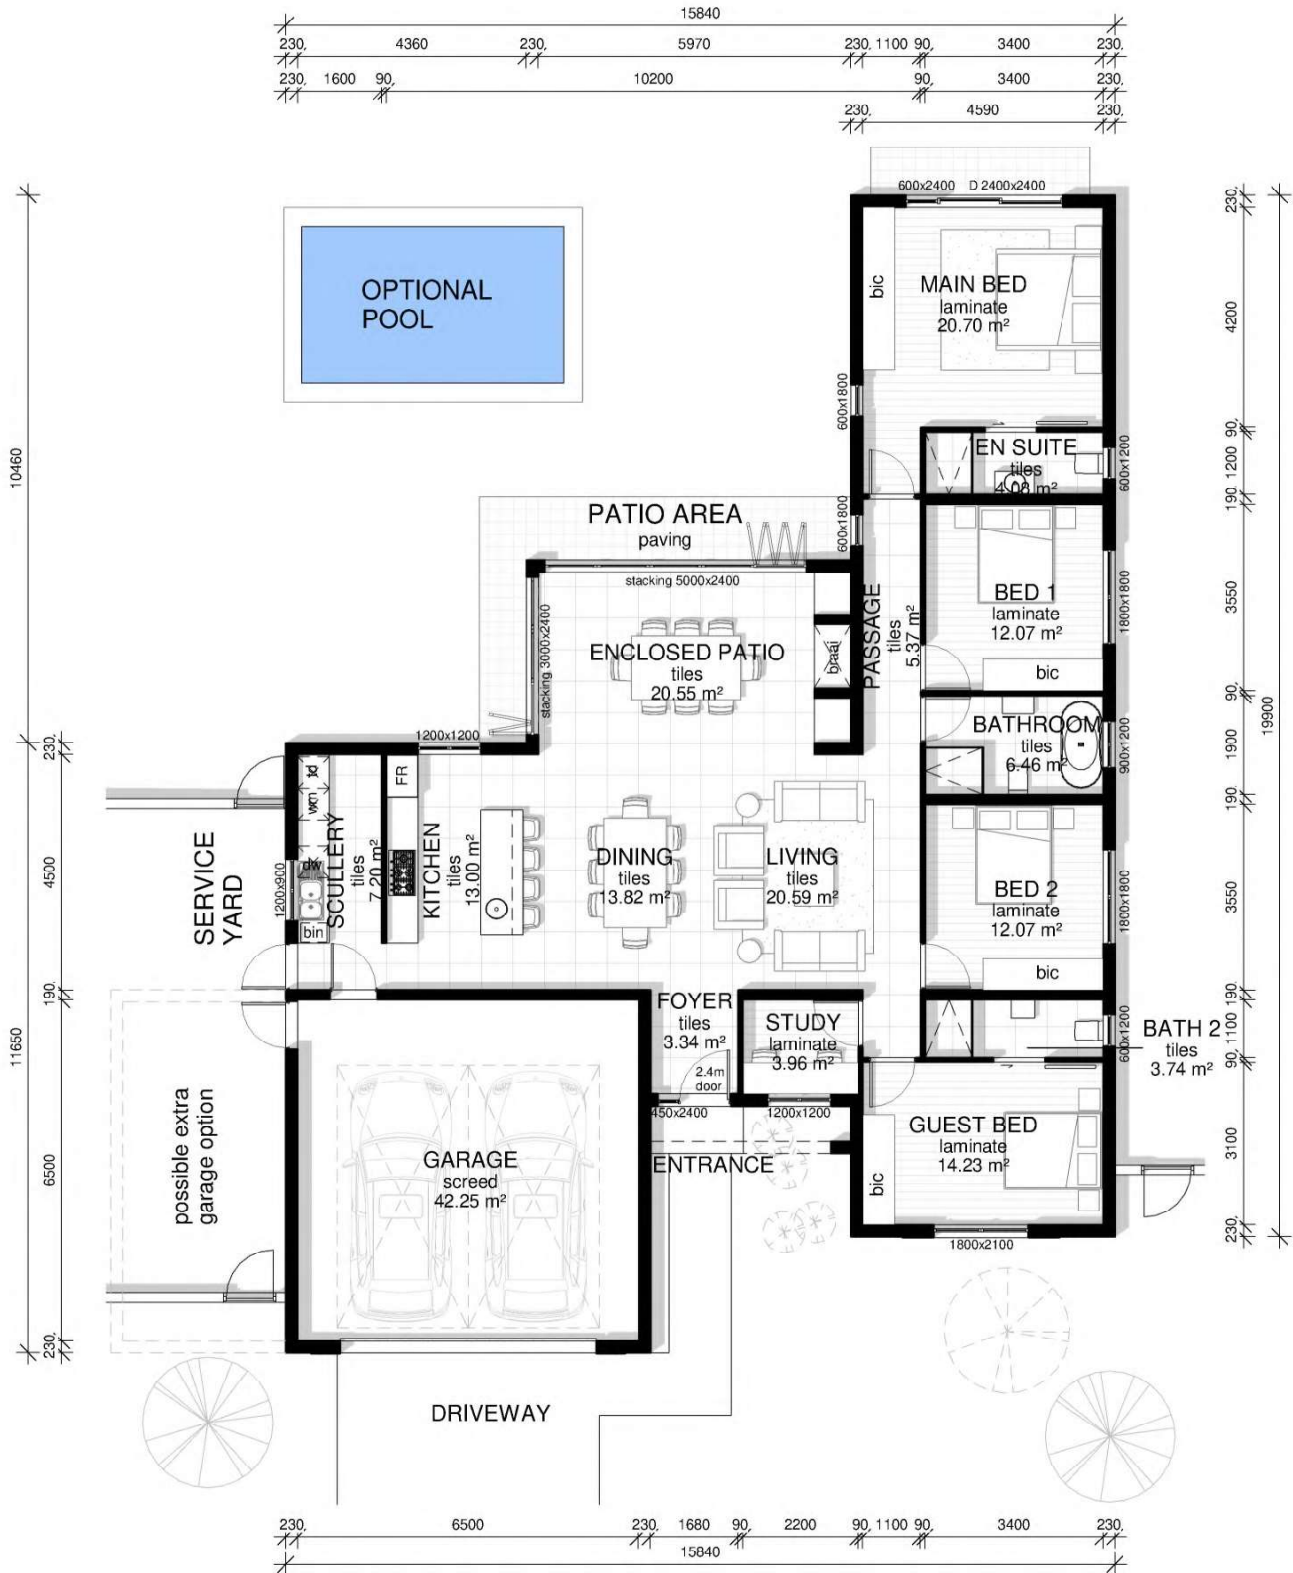


GROUND STOREY PLAN
1 : 100

Area Schedule - TYPE D1	
Name	Area
DWELLING	161.05 m ²
GARAGE	47.39 m ²
ENCLOSED PATIO	21.64 m ²
COVERED ENTRANCE	3.46 m ²
Total Area	233.53 m²



FRONT ELEVATION

1 : 200

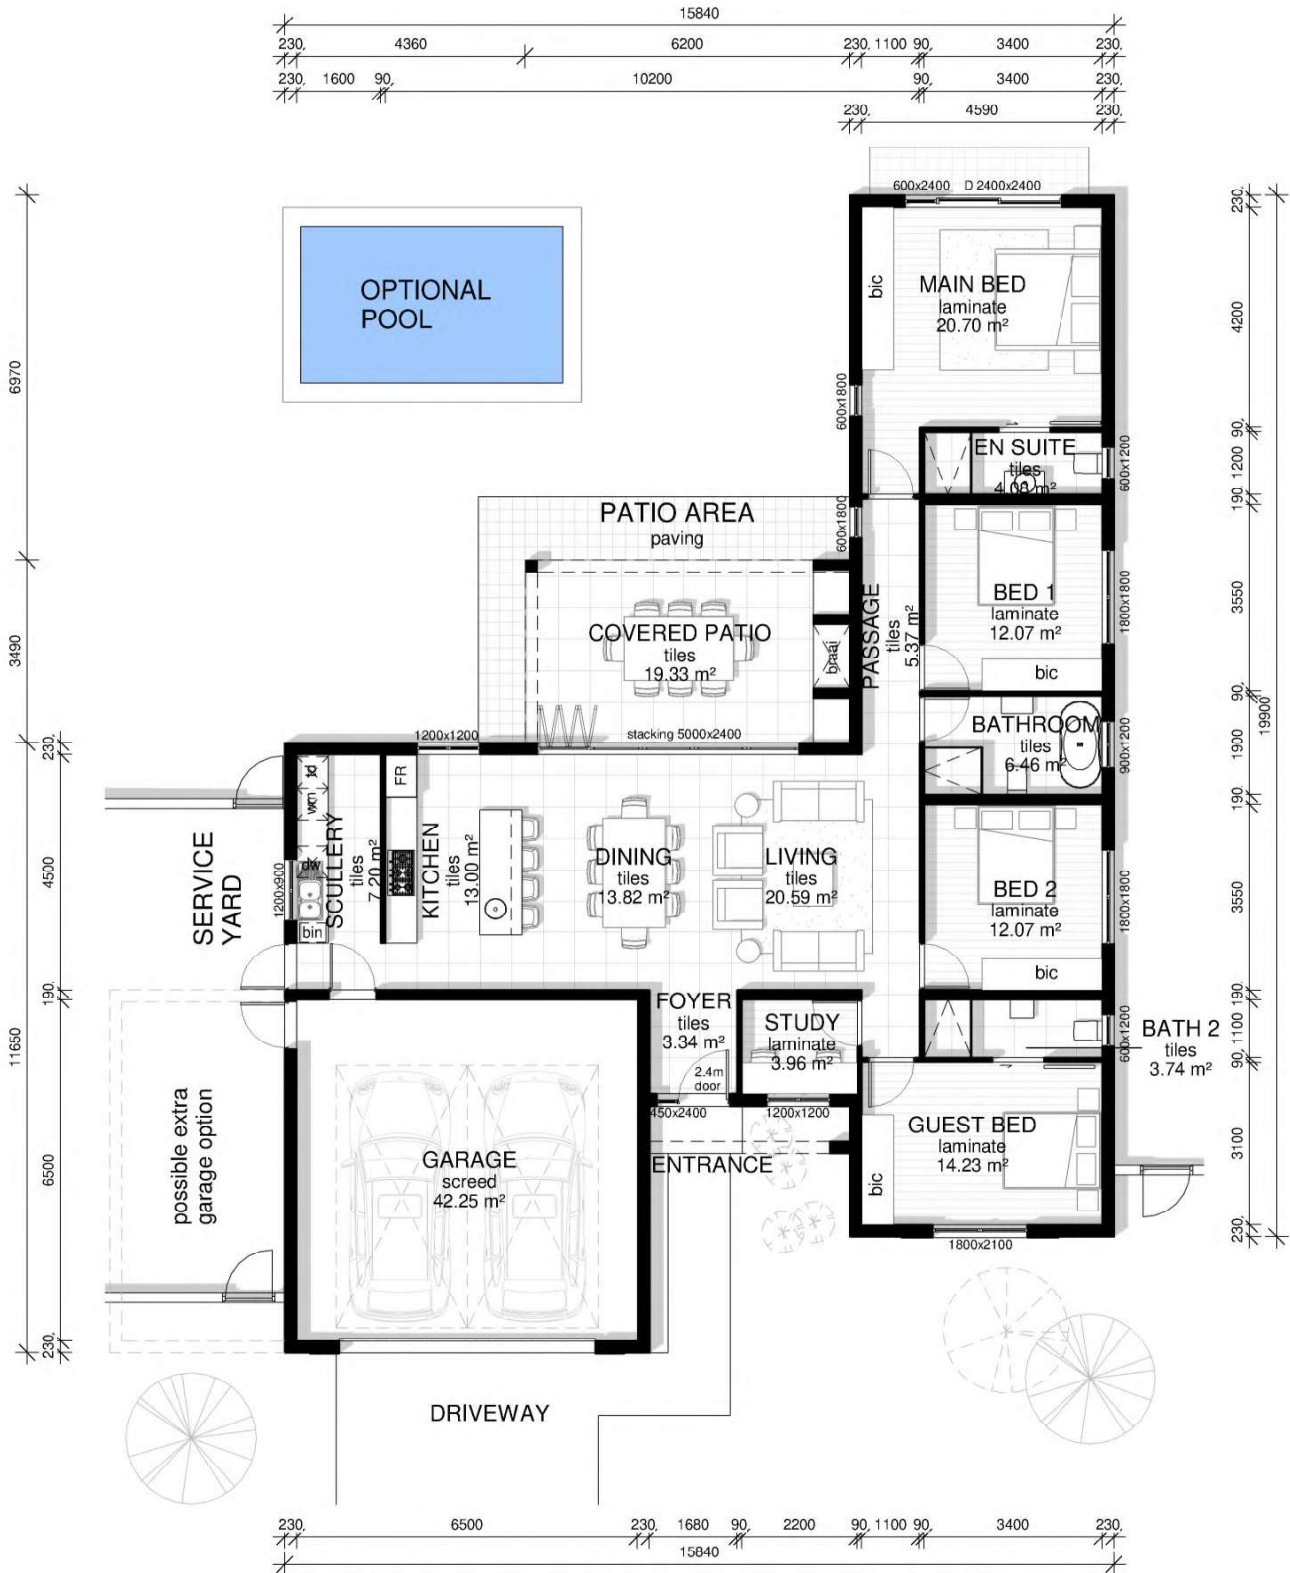

GROUND STOREY PLAN

1 : 100