



Area Schedule - TYPE E	
Name	Area
DWELLING	145.39 m <sup>2</sup>
GARAGE	47.11 m <sup>2</sup>
ENCLOSED PATIO	21.64 m <sup>2</sup>
<b>Total Area</b>	<b>214.14 m<sup>2</sup></b>

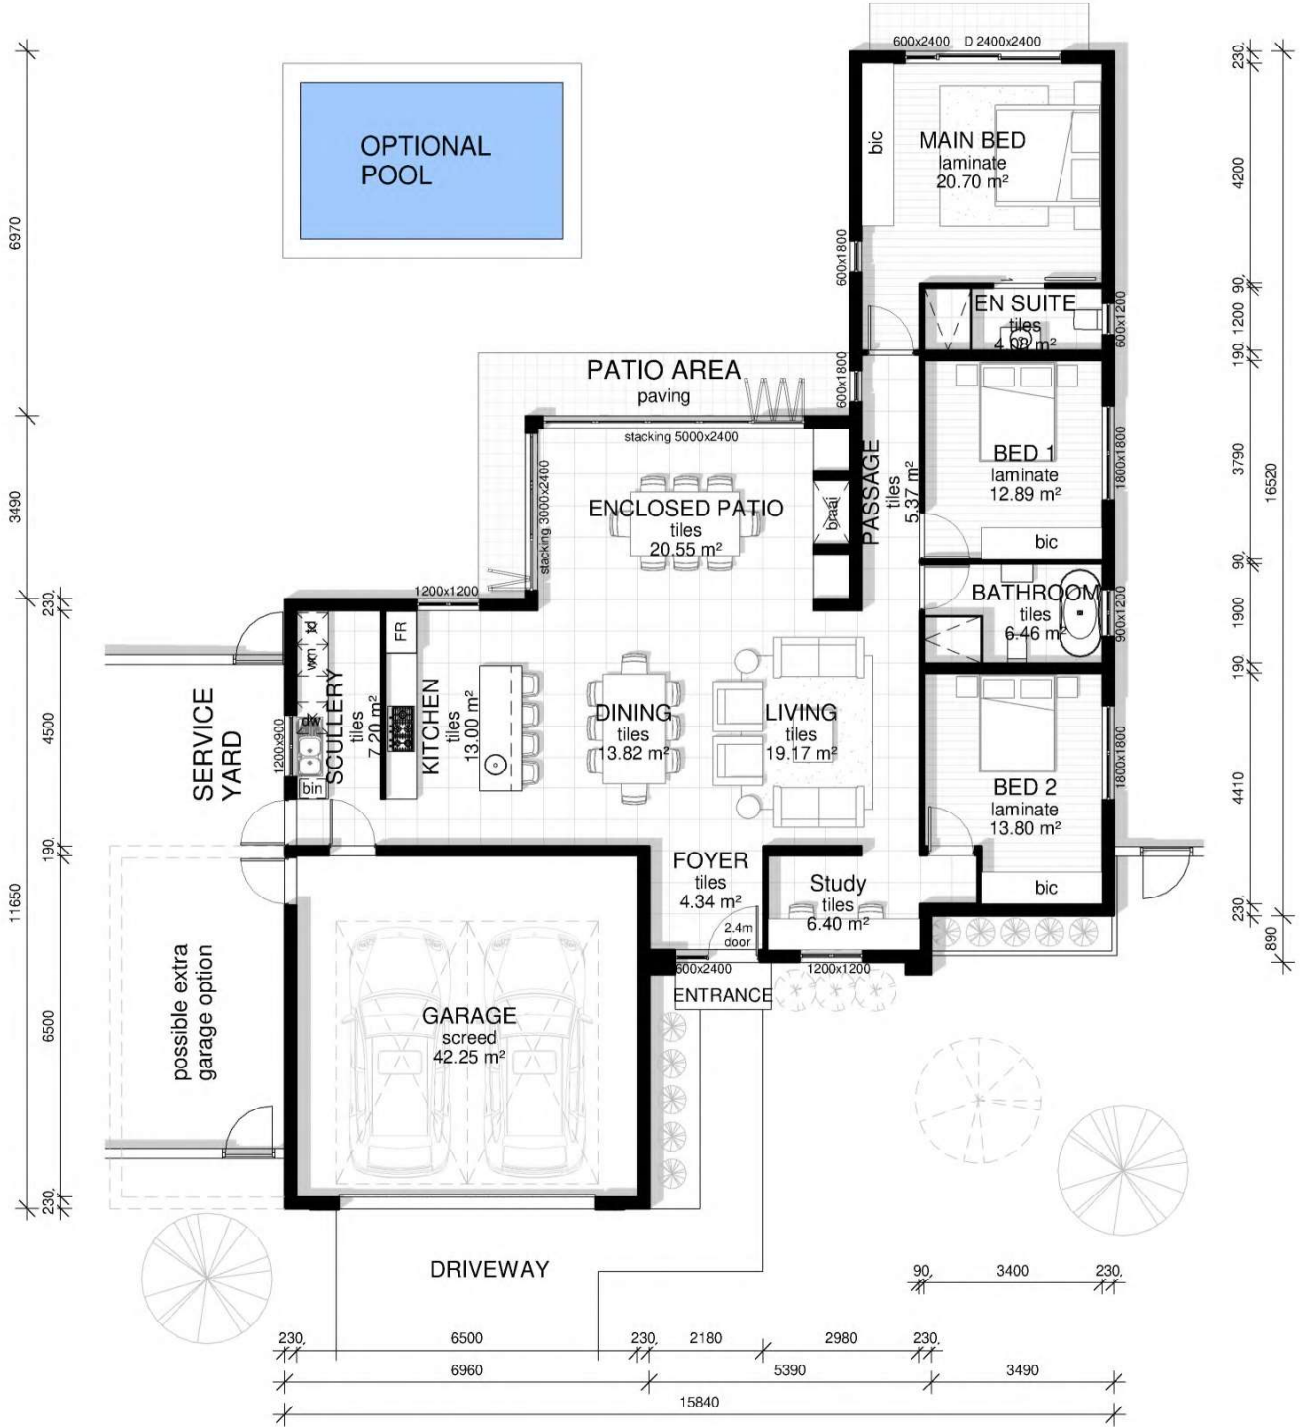

## FRONT ELEVATION

1 : 200

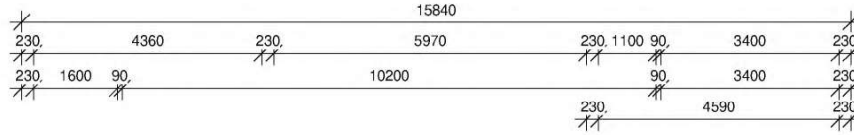



## GROUND STOREY PLAN

1 : 100

Area Schedule - TYPE E1	
Name	Area
DWELLING	145.39 m <sup>2</sup>
GARAGE	47.11 m <sup>2</sup>
ENCLOSED PATIO	21.64 m <sup>2</sup>
<b>Total Area</b>	<b>214.14 m<sup>2</sup></b>



**FRONT ELEVATION**  
1 : 200

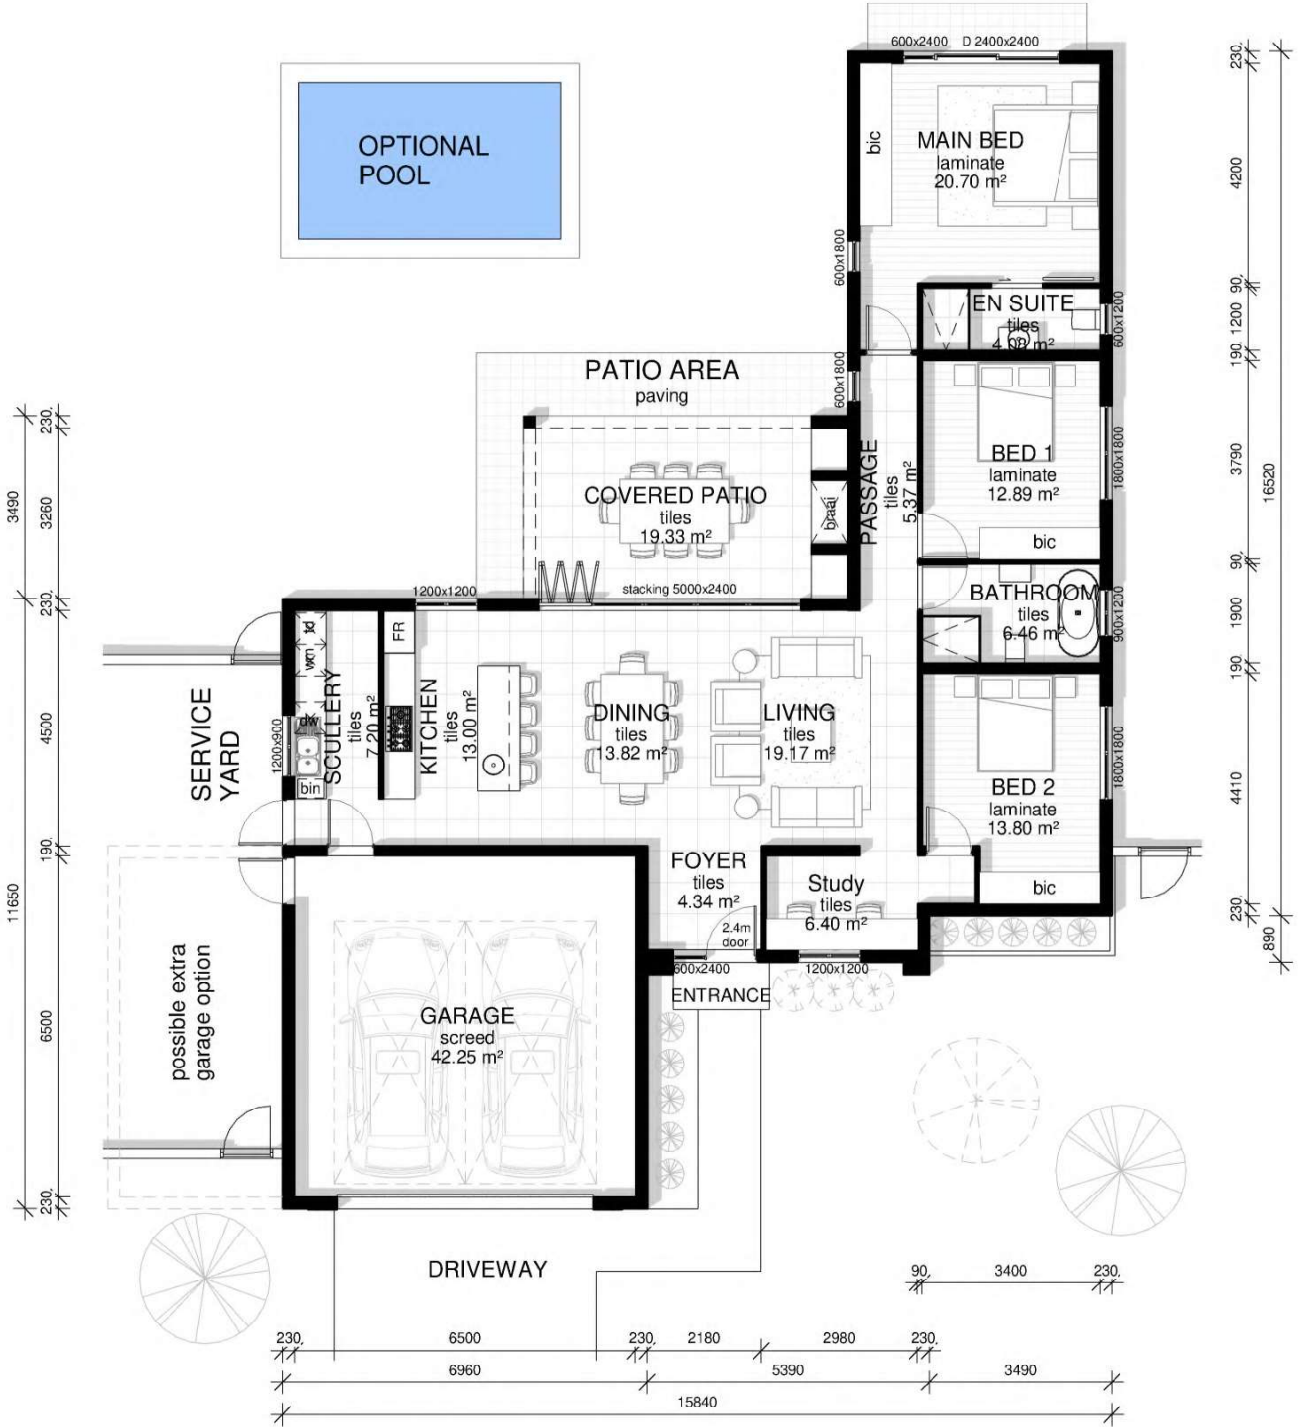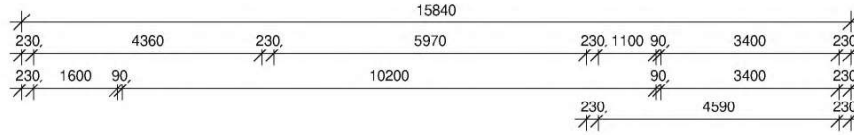

**GROUND STOREY PLAN**  
1 : 100