



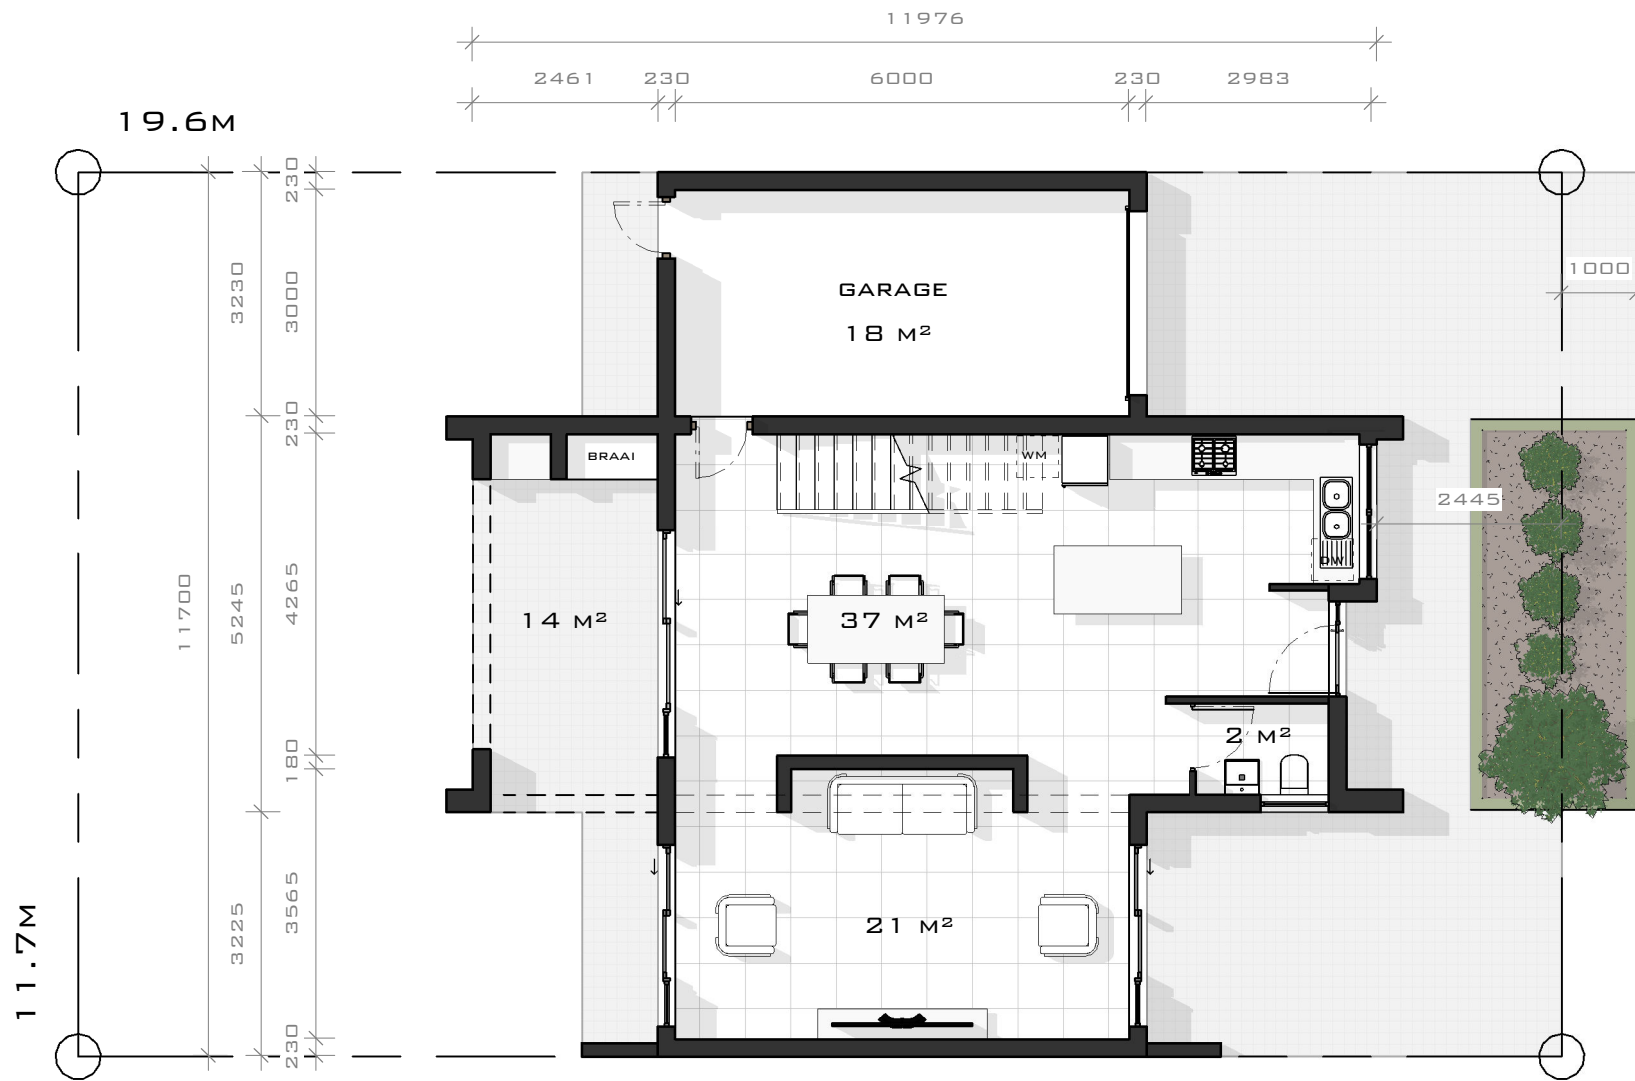

GROUND FLOOR

SCALE: 1 : 100

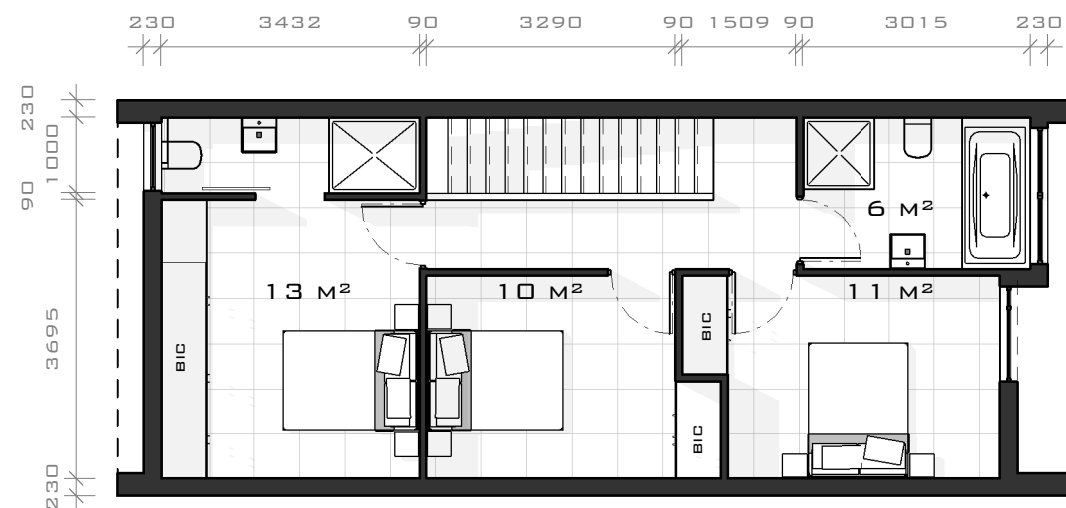

1 ST FLOOR

SCALE: 1 : 100

house type 10

AREA SCHEDULE	
NAME	AREA
GROUND FLOOR	69 M ²
1 ST FLOOR	62 M ²
GARAGE	22 M ²
COVERED PATIO	14 M ²
	166 M ²

PRICE: 2 415 000



STREET ELEVATION

SCALE: 1 : 75

SILVERSTONE SDP
HOUSE TYPE 10



waynemichaeldesign
[architecture]

082 404 0363 + wayne@waynemichael.co.za + www.waynemichael.co.za

