




GROUND FLOOR CONCEPT

SCALE: 1 : 100

house type 8

AREA SCHEDULE	
NAME	AREA
DWELLING	101 M ²
GARAGE	36 M ²
	137 M ²

PRICE: 1 995 000

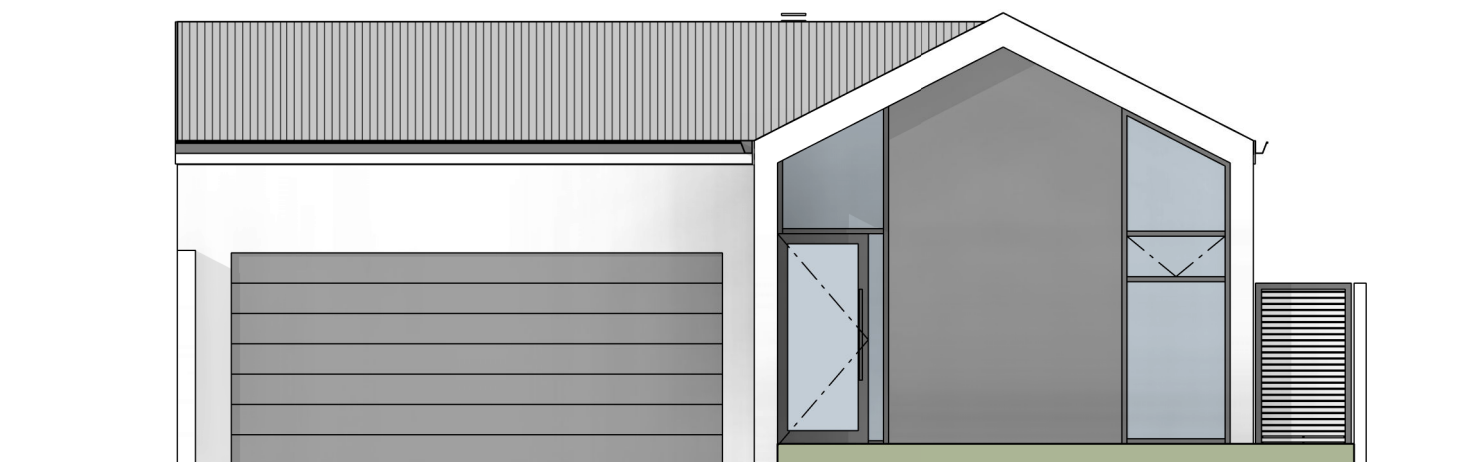

STREET ELEVATION

SCALE: 1 : 75

SILVERSTONE SDP
HOUSE TYPE 8



waynemichaeldesign
[architecture]

082 404 0363 + wayne@waynemichael.co.za + www.waynemichael.co.za

