


house type 8

AREA SCHEDULE	
NAME	AREA
DWELLING	103 M ²
GARAGE	36 M ²
	139 M ²

PRICE: 1 995 000

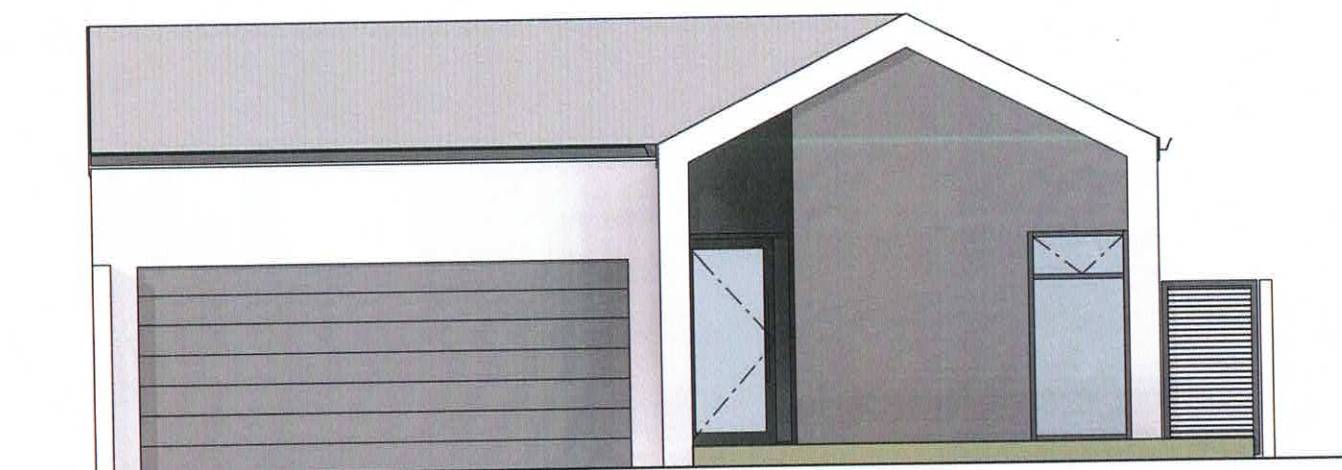

STREET ELEVATION

SCALE: 1 : 75

design + build + live




[αισθητική]

μαλμεωιςμαειqεσιδν

093 404 0343 + μαλμε@μαλμεωιςμαει.co.za + www.μαλμεωιςμαει.co.za



COPIES
BPIGDIOS
CREEEN

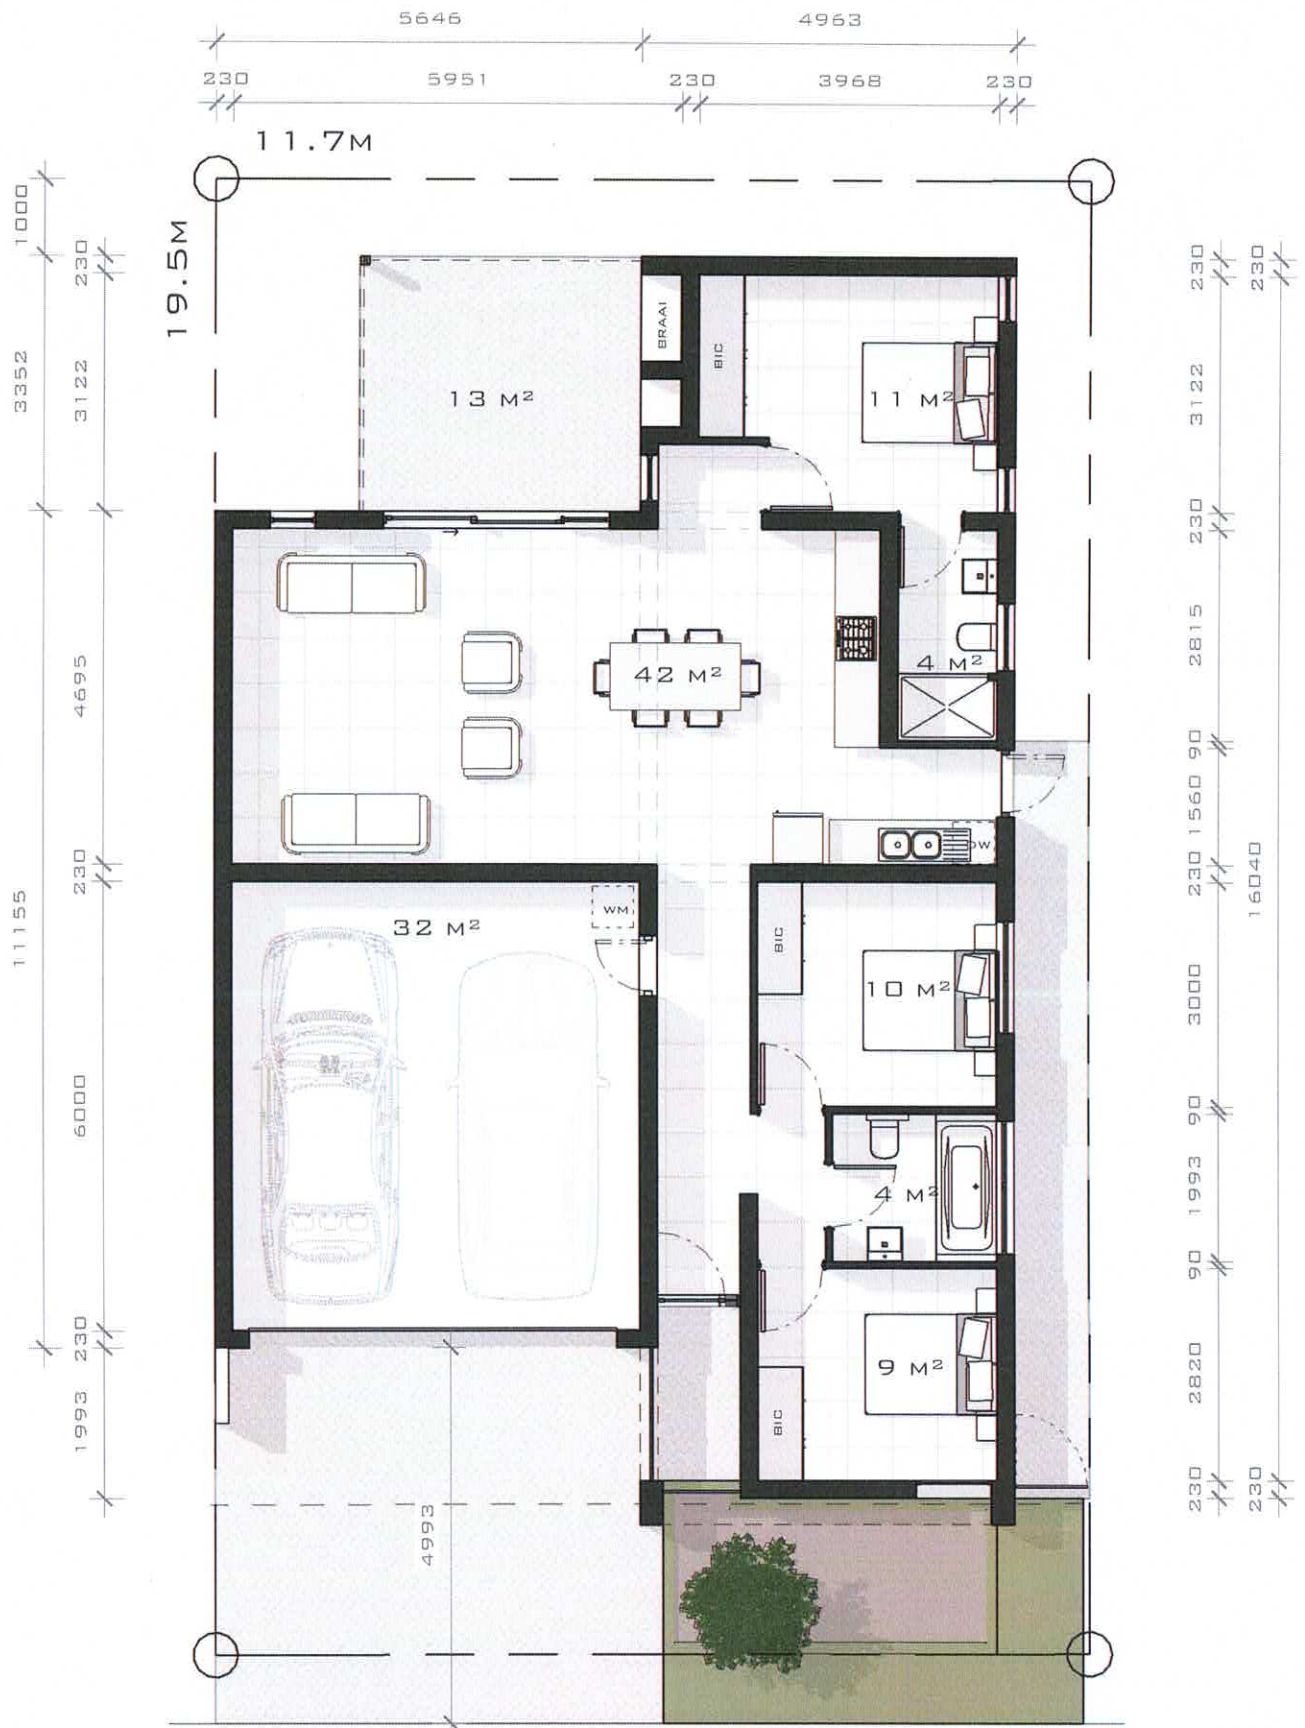

GROUND FLOOR CONCEPT

SCALE: 1 : 100

SILVERSTONE SDP
HOUSE TYPE 8

