




LOCALITY PLAN

1 : 5000

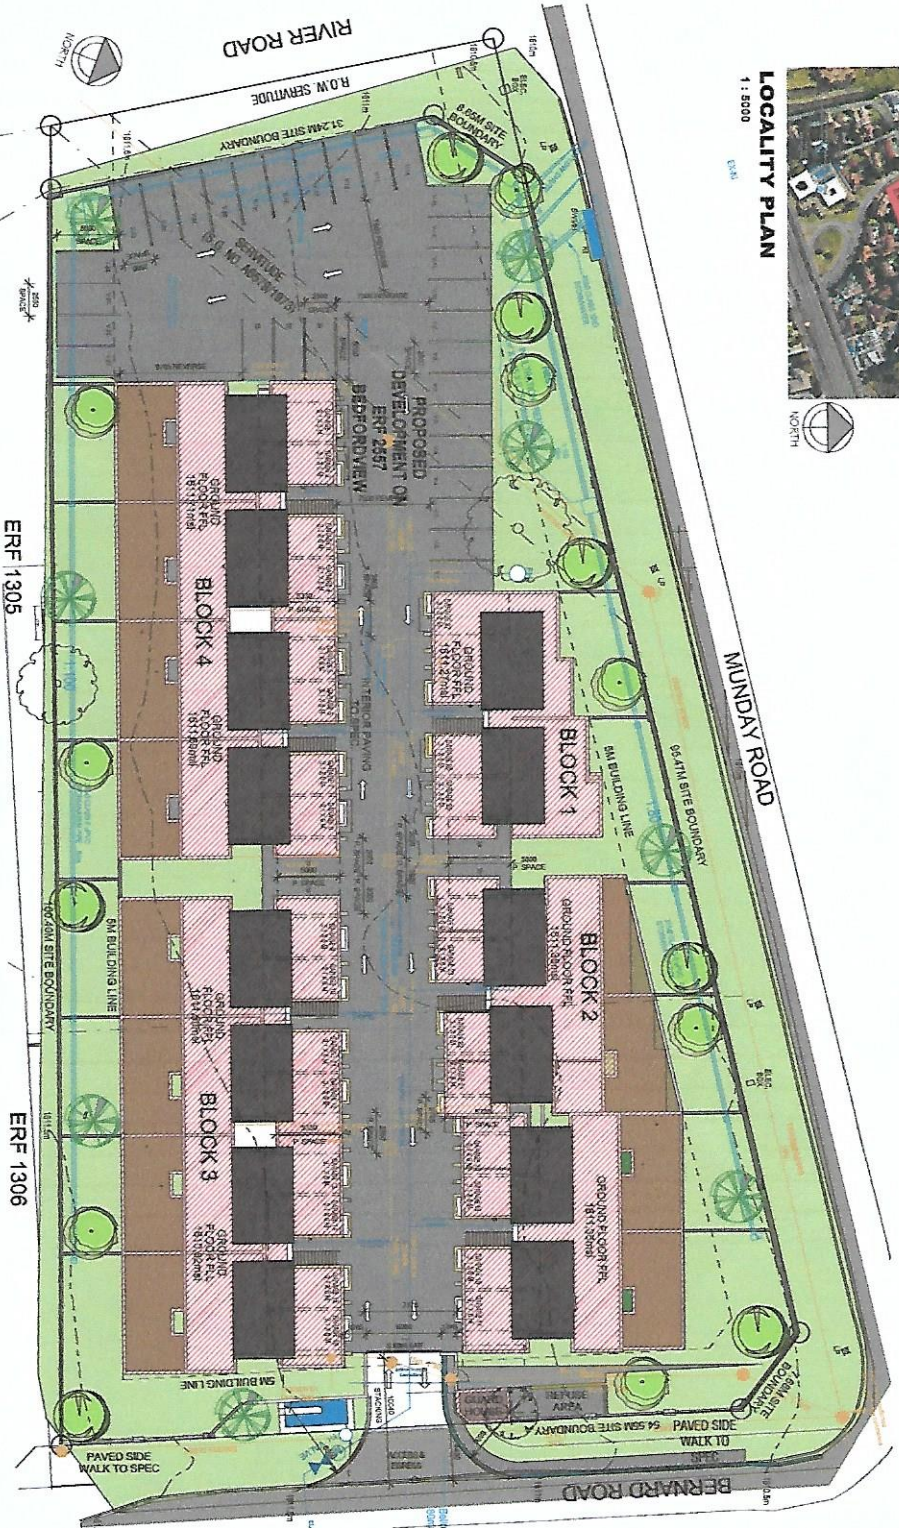

SITE DEVELOPMENT PLAN

1 : 1200



SOURCE OF INFO

1. AS BUILT

2. CLIENT

3. SURVEY

4. PHOTO

5. AERIAL

6. AERIAL PHOTO





REFUSE AREA CALCULATIONS



ANSARA

ARCHITECTURAL SERVICES






ERR 2557 BEDFORDVIEW EXPANSION

531

CLIENT: MCM SCOLARI PROPERTY INVESTMENTS (PROPRIETARY) LIMITED

SCALE: As indicated

CONSTRUCTION: INFO TENDER COUNCIL

SCHEDULE OF RIGHTS

PROPERTY DESCRIPTION: RESIDENTIAL

ERF NO.: 1305, 1306, 2557

DATE OF PLAN: 15/07/2019

SCALE: 1:1200


